



AXONOMETRIC DIAGRAM

NOT TO SCALE

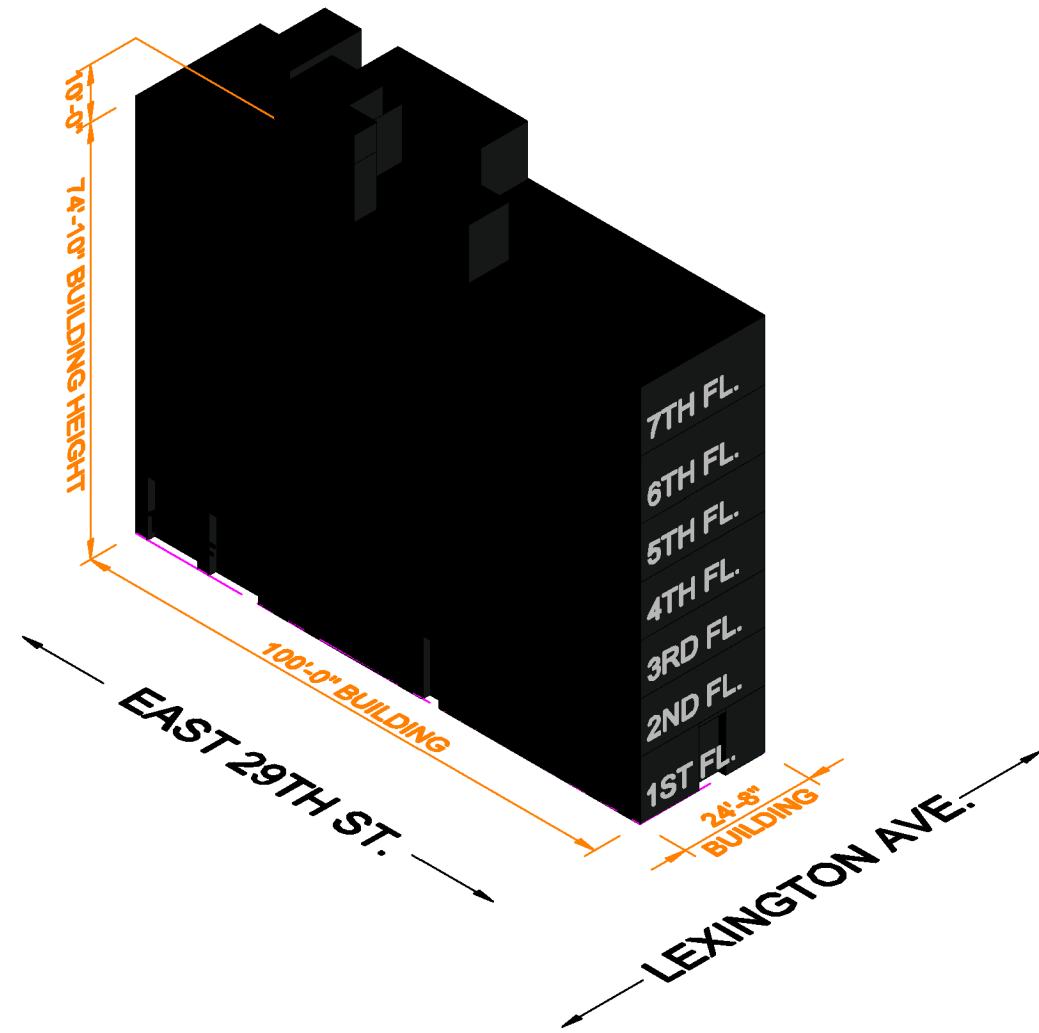

SITE PLAN DIAGRAM

SCALE 1/32"=1'-0"

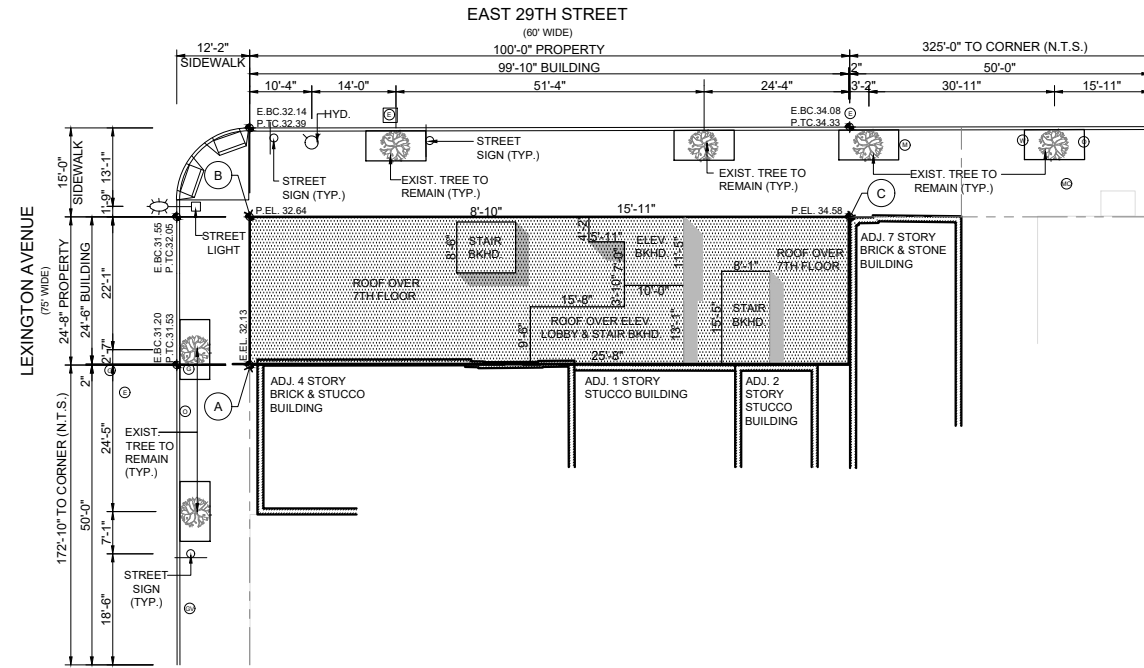

ZD1 Zoning Diagram
Must be typewritten.

Orient and affix BIS job number label here

DOB APP #: M00912091

Submitted to resolve objections stated in a notice of intent to revoke issued pursuant to rule 101-15. Yes No

Location Information

House No(s) 140
Street Name LEXINGTON AVENUE
Borough MANHATTAN
Block 00885
Lot 0019
BIN 1804215

Falsification of any statement is a misdemeanor and is punishable by a fine or imprisonment, or both. It is unlawful to give to a city employee, or for a city employee to accept, any benefit, monetary or otherwise, either as a gratuity for properly performing the job or in exchange for special consideration. Violation is punishable by imprisonment or fine or both. I understand that if I am found after hearing to have knowingly or negligently falsified or allowed to be falsified any certificate, form, signed statement, application, report or certification of the correction of a violation required under the provisions of this code or of a rule of any agency, I may be barred from filing further applications or documents with the Department.

Name (please print)

RALPH KOWALCZYK 2/24/2024

Signature Date



P.E. / R.A. Seal (apply seal, then sign and date over seal)


Internal Use Only

BIS Doc #

PLAN EXAMINER SIGN AND DATE

SECTION DIAGRAM

SCALE 1/32"=1'-0"

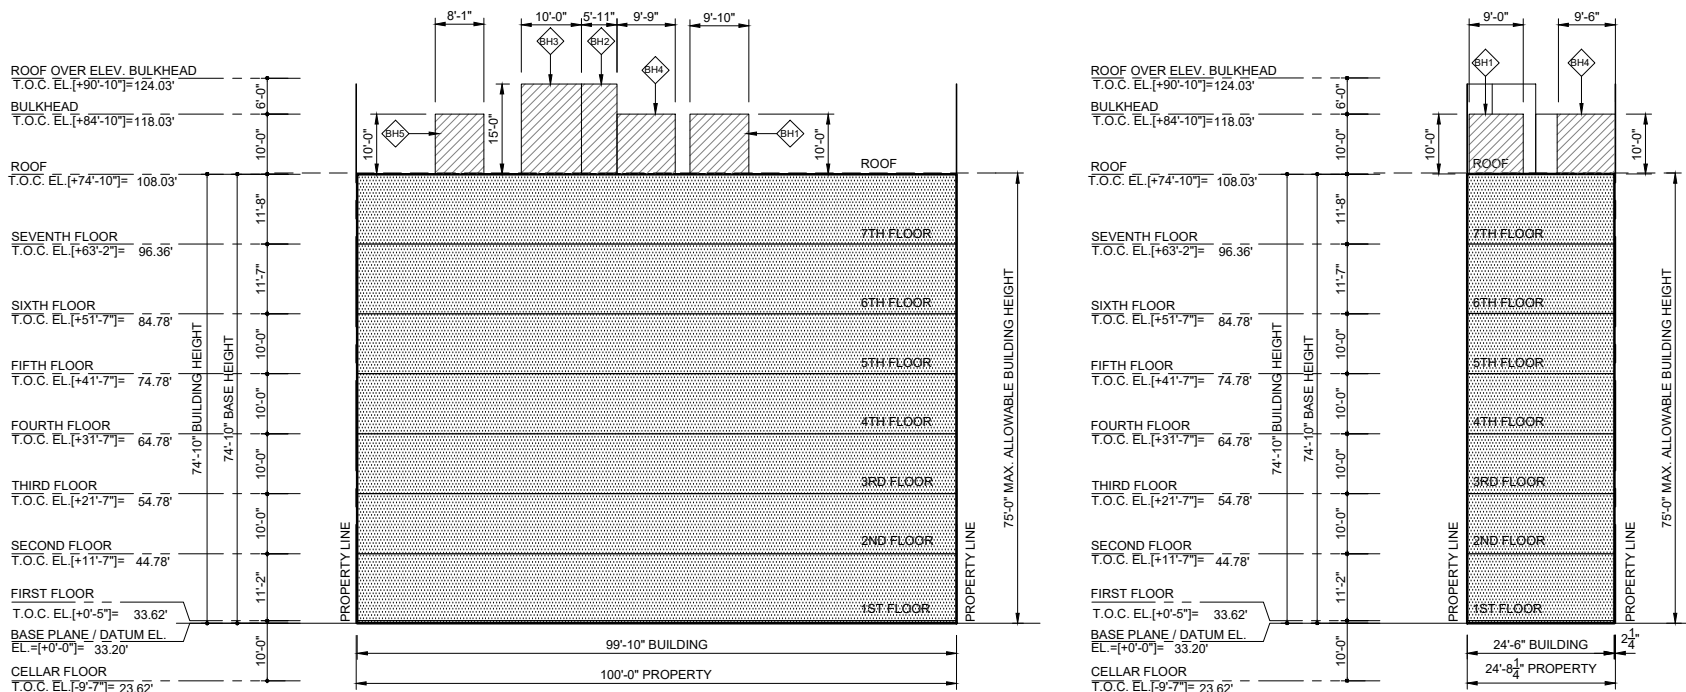

SYMBOLS LEGEND

- PROPERTY / ZONING LOT LINE
- PROPOSED BUILDING / LOT COVERAGE
- FIRE HYDRANT
- STREET LIGHT POLE
- STREET SIGN
- UTILITY POLE
- EXISTING STREET TREE TO REMAIN
- NEW STREET TREE ADHERING TO THE NYC FORESTRY POLICY REGARDING TREE PROTECTION

