



SITE PLAN DIAGRAM

SCALE: 1" = 80'

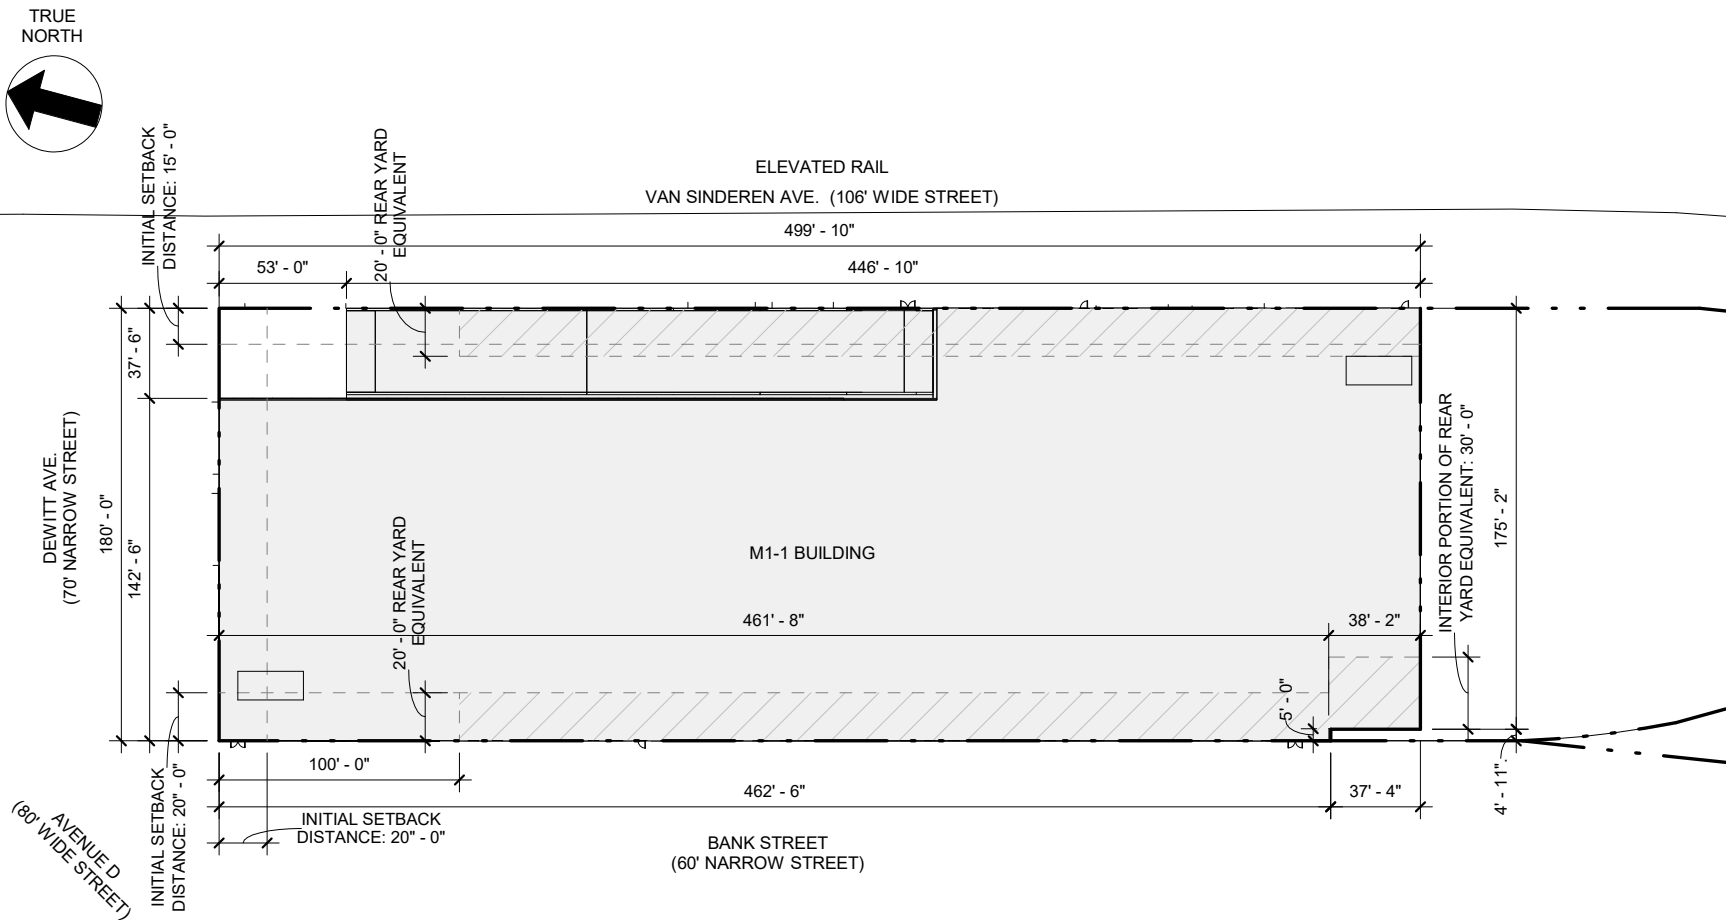


LEGEND

M1-1: MANUFACTURING DISTRICT
(LIGHT MANUFACTURING)

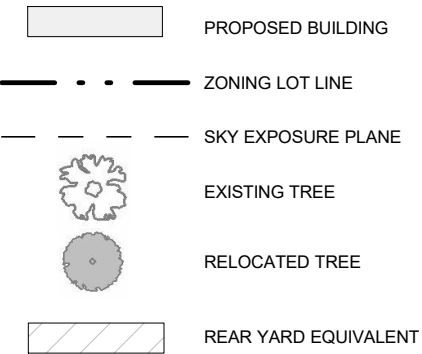


AXONOMETRIC DIAGRAM
NOT TO SCALE

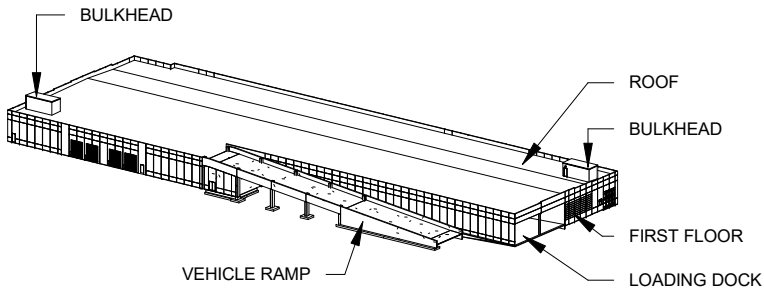


SECTION DIAGRAMS

SCALE: 1" = 80'

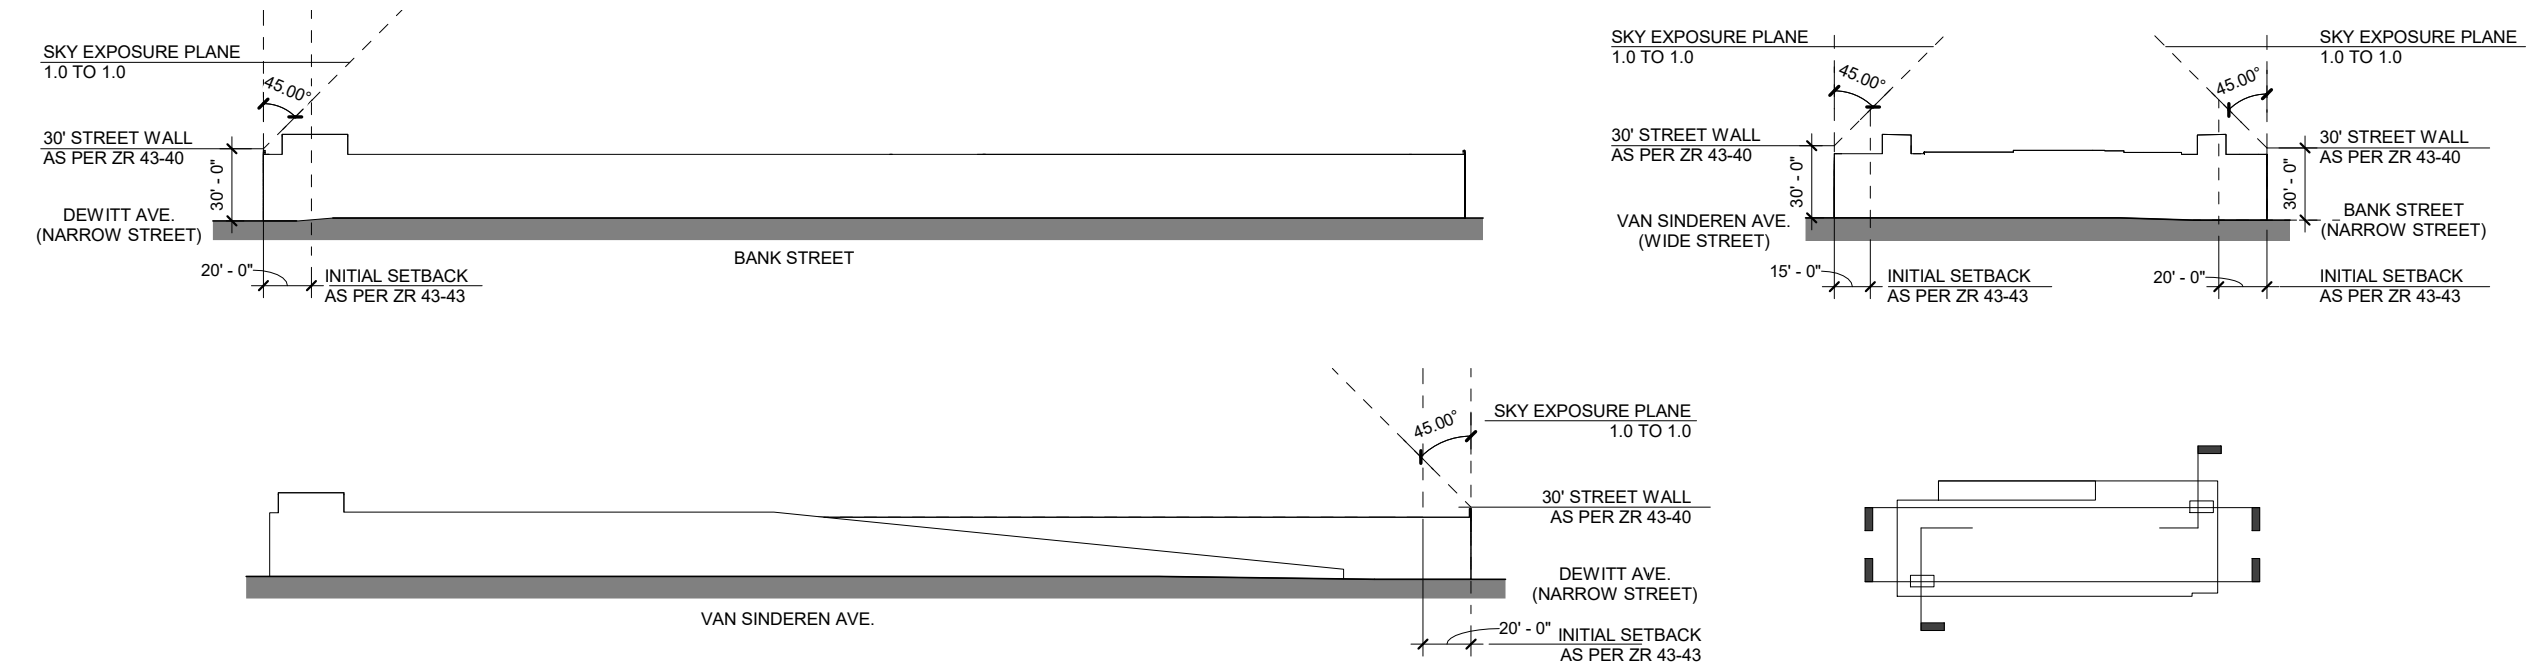

ZD1 Zoning Diagram
Must be typewritten.

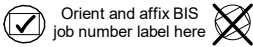

Submitted to resolve objections stated in a notice of intent to revoke issued pursuant to rule 101-15.
☐ Yes ☒ No

Location Information

House No(s) 807
Street Name BANK STREET
Borough BROOKLYN
Block 3880
Lot 12, 40
BIN 3086072

Falsification of any statement is a misdemeanor and is punishable by a fine or imprisonment, or both. It is unlawful to give to a city employee, or for a city employee to accept, any benefit, monetary or otherwise, either as a gratuity for properly performing the job or in exchange for special consideration. Violation is punishable by imprisonment or fine or both. I understand that if I am found after hearing to have knowingly or negligently falsified or allowed to be falsified any certificate, form, signed statement, application, report or certification of the correction of a violation required under the provisions of this code or of a rule of any agency, I may be barred from filing further applications or documents with the Department.

Name (please print)
JOSEPH DI GIORGIO

Signature Date
02/21/22



P.E. / R.A. Seal (apply seal, then sign and date over seal)

Internal Use Only

BIS Doc #

PLAN EXAMINER SIGN AND DATE



ZD1 Zoning Diagram

Must be typewritten.
Sheet _____ of _____

1	Applicant Information <i>Required for all applications.</i>
---	--

Last Name		DI GIORGIO		First Name		JOSEPH		Middle Initial					
Business Name		ADBI Design Services LLC				Business Telephone		440-292-6790					
Business Address		44 South Broadway				Business Fax							
City		White Plains		State		NY		Zip		10601		Mobile Telephone	
E-Mail		JDIGIORGIO@ARCODB.COM						License Number		042948			

2	Additional Zoning Characteristics <i>Required as applicable.</i>
---	---

3	BSA and/or CPC Approval for Subject Application <i>Required as applicable.</i>
---	--

Board of Standards & Appeals (BSA)

☐ Variance	Cal. No. _____	Authorizing Zoning Section <u>72-21</u>
☐ Special Permit	Cal. No. _____	Authorizing Zoning Section _____
☐ General City Law Waiver	Cal. No. _____	General City Law Section _____
☐ Other	Cal. No. _____	

City Planning Commission (CPC)

☐ Special Permit	ULURP No. _____	Authorizing Zoning Section _____
☐ Authorization	App. No. _____	Authorizing Zoning Section _____
☐ Certification	App. No. _____	Authorizing Zoning Section _____
☐ Other	App. No. _____	

4	Proposed Floor Area <i>Required for all applications. One Use Group per line.</i>
---	--

[illegible]

ZD1

Sheet 2 of 2

4	Proposed Floor Area Required for all applications. One Use Group per line.
----------	--

Floor Number	Building Code Gross Floor Area (sq. ft.)	Use Group	Zoning Floor Area (sq. ft.)				FAR
			Residential	Community Facility	Commercial	Manufacturing	
Totals	86863		0	0	0	86863	

Total Zoning Floor Area	86863
-------------------------	-------