



SITE PLAN DIAGRAM

SCALE: 1/16" = 1'-0"

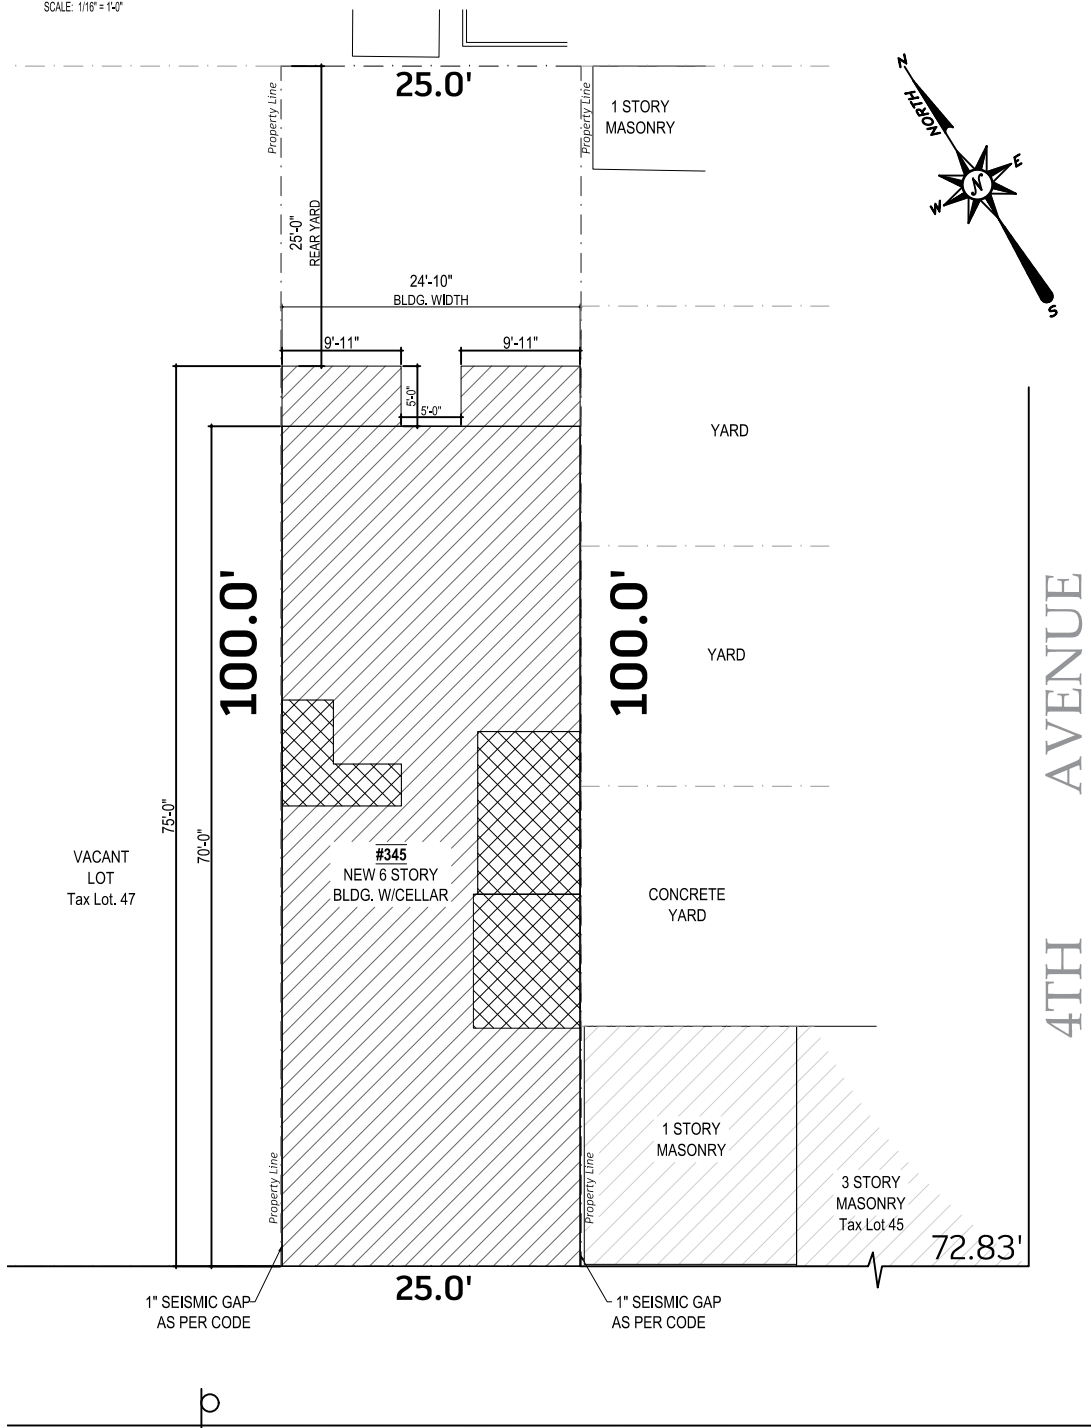


AXONOMETRIC DIAGRAM

SCALE: NOT TO SCALE

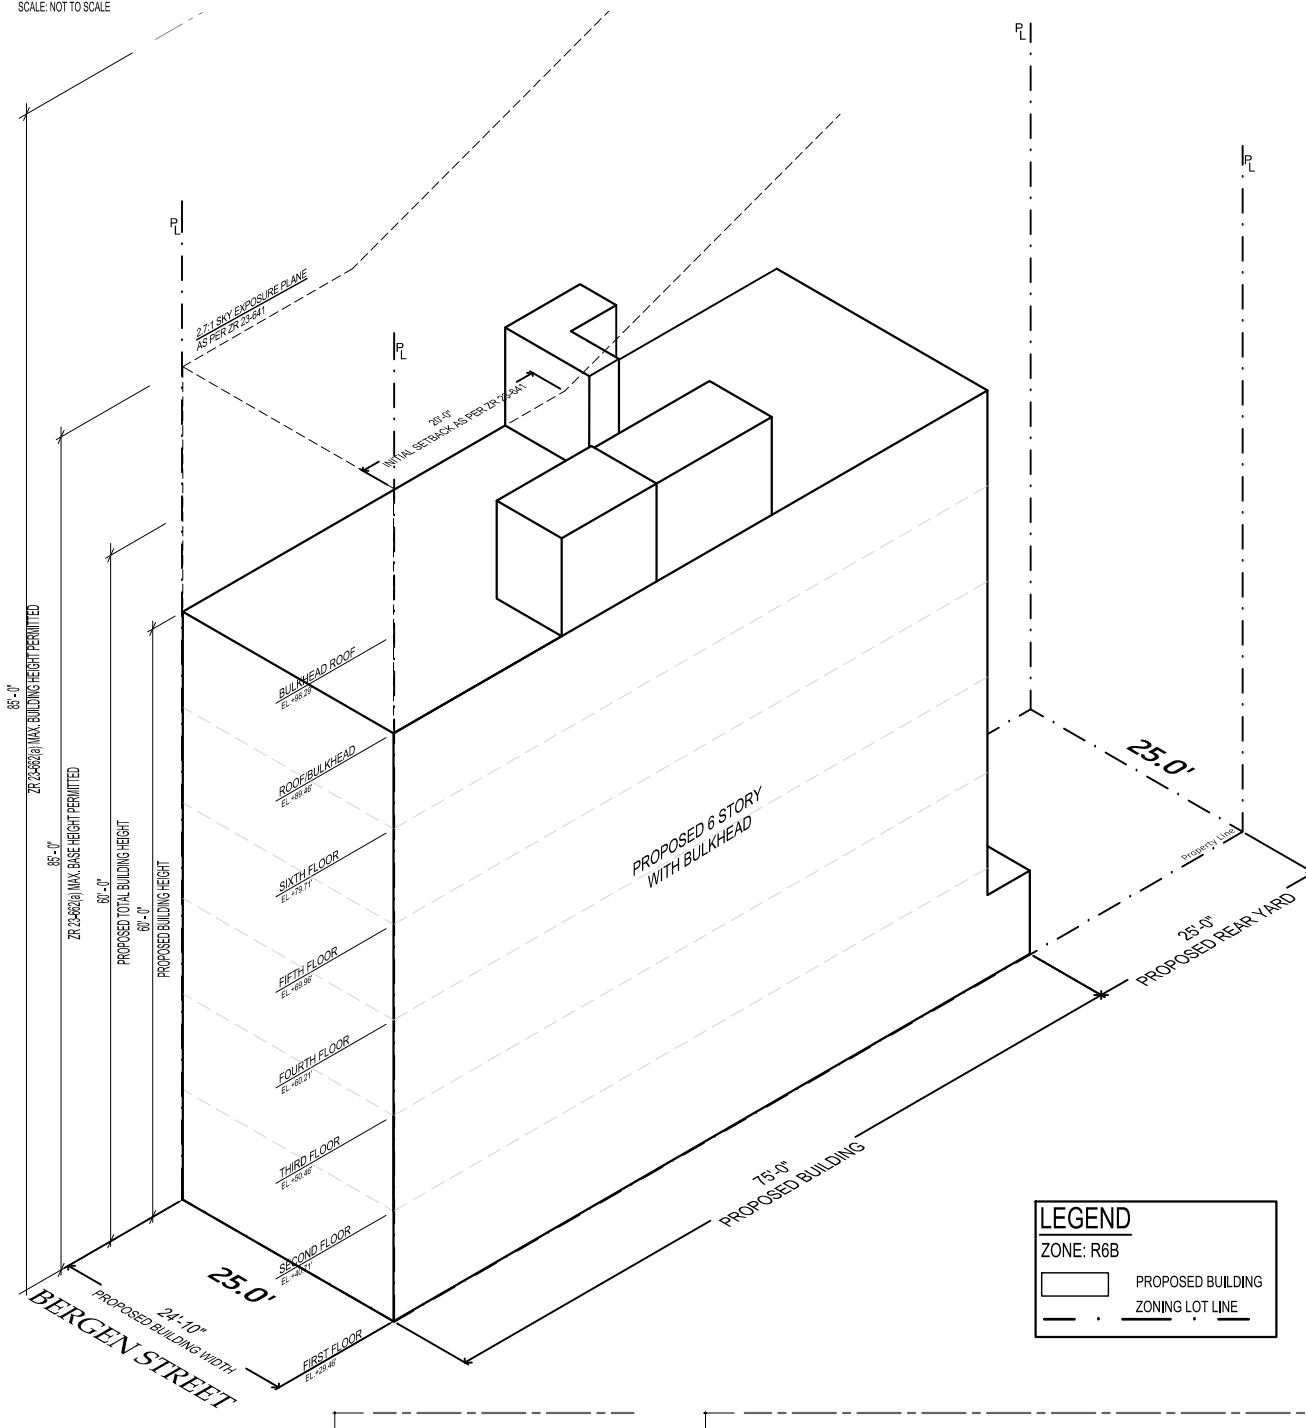



LEGEND
 ZONE: R6B
 PROPOSED BUILDING
 ZONING LOT LINE

BERGEN (60' WIDE) STREET

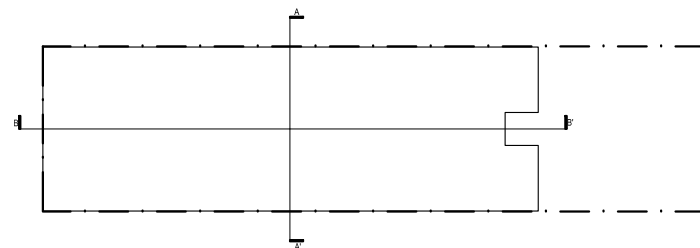

SECTION DIAGRAM

SCALE: NOT TO SCALE

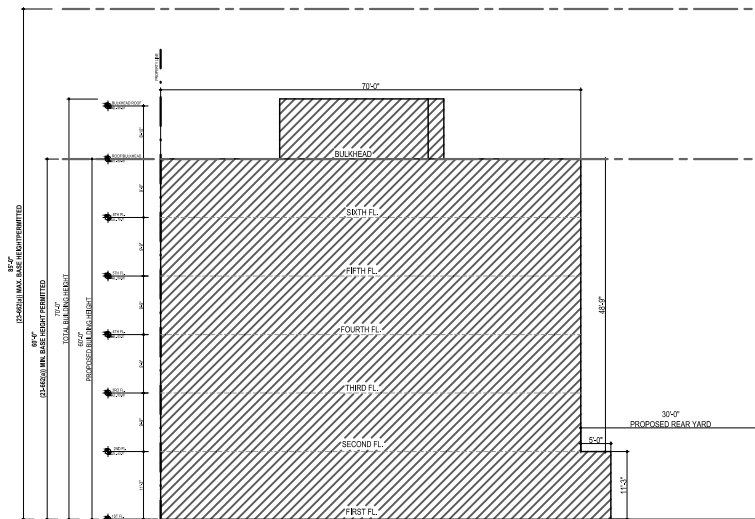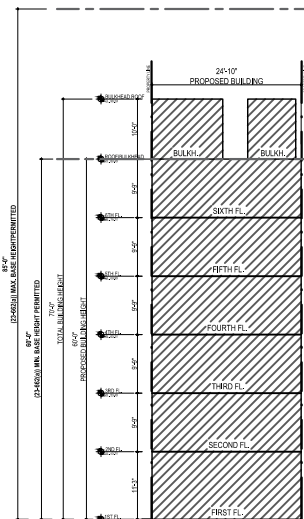

ZD1 ZONING DIAGRAM

Must be typewritten

Orient and affix BIS job number label here

Submitted to resolve objections stated in a notice of intent to revoke issued pursuant to rule 101-15

Yes No

Location Information

House No(s)	345
Street Name	BERGEN STREET
Borough	BROOKLYN
Block	198
Lot	46
BIN	33396733


Falsification of any statement is a misdemeanor and is punishable by a fine or imprisonment, or both. It is unlawful to give to a city employee, or for a city employee to accept, any benefit, monetary or otherwise, either as a gratuity for properly performing the job or in exchange for special consideration. Violation is punishable by imprisonment or fine or both. I understand that if I am found after hearing to have knowingly or negligently falsified or allowed to be falsified any certificate, form, signed statement, application, report or certification of the correction of a violation required under the provisions of this code or of a rule of any agency, I may be barred from filing any further applications or documents with the Department.

Name (please print)

Ariel Akrab R.A. 10-25-2022

Signature

Date

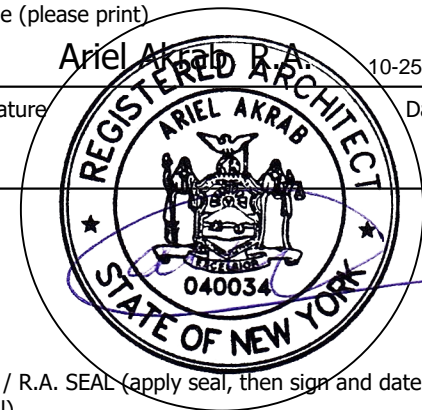

P.E / R.A. SEAL (apply seal, then sign and date over seal)

INTERNAL USE ONLY

BIS DOC. # _____

PLAN EXAMINER SIGN AND DATE

