




**AXONOMETRIC DIAGRAM**

NOT TO SCALE

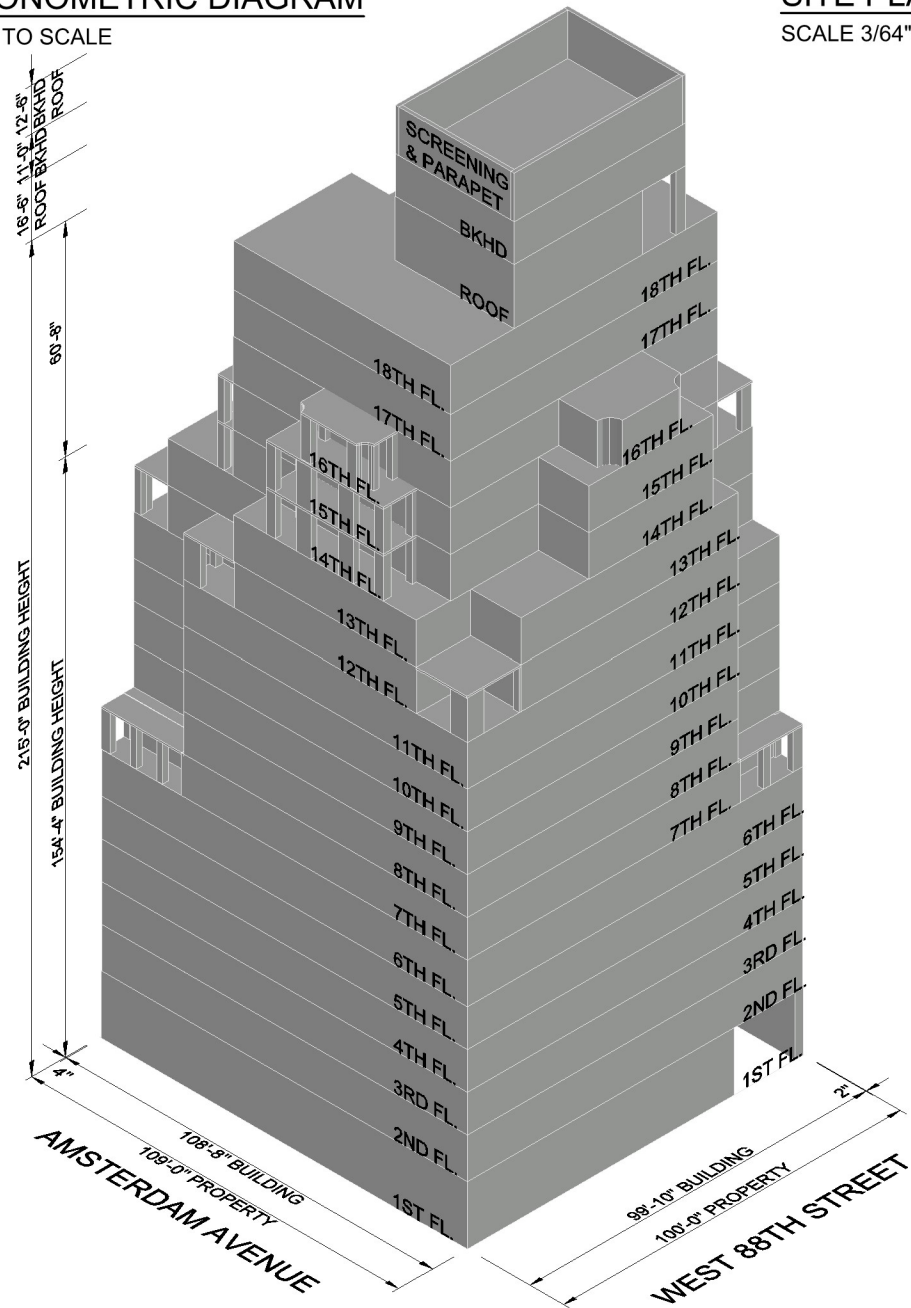

**SITE PLAN DIAGRAM**

SCALE 3/64"=1'-0"

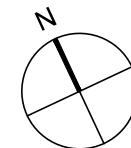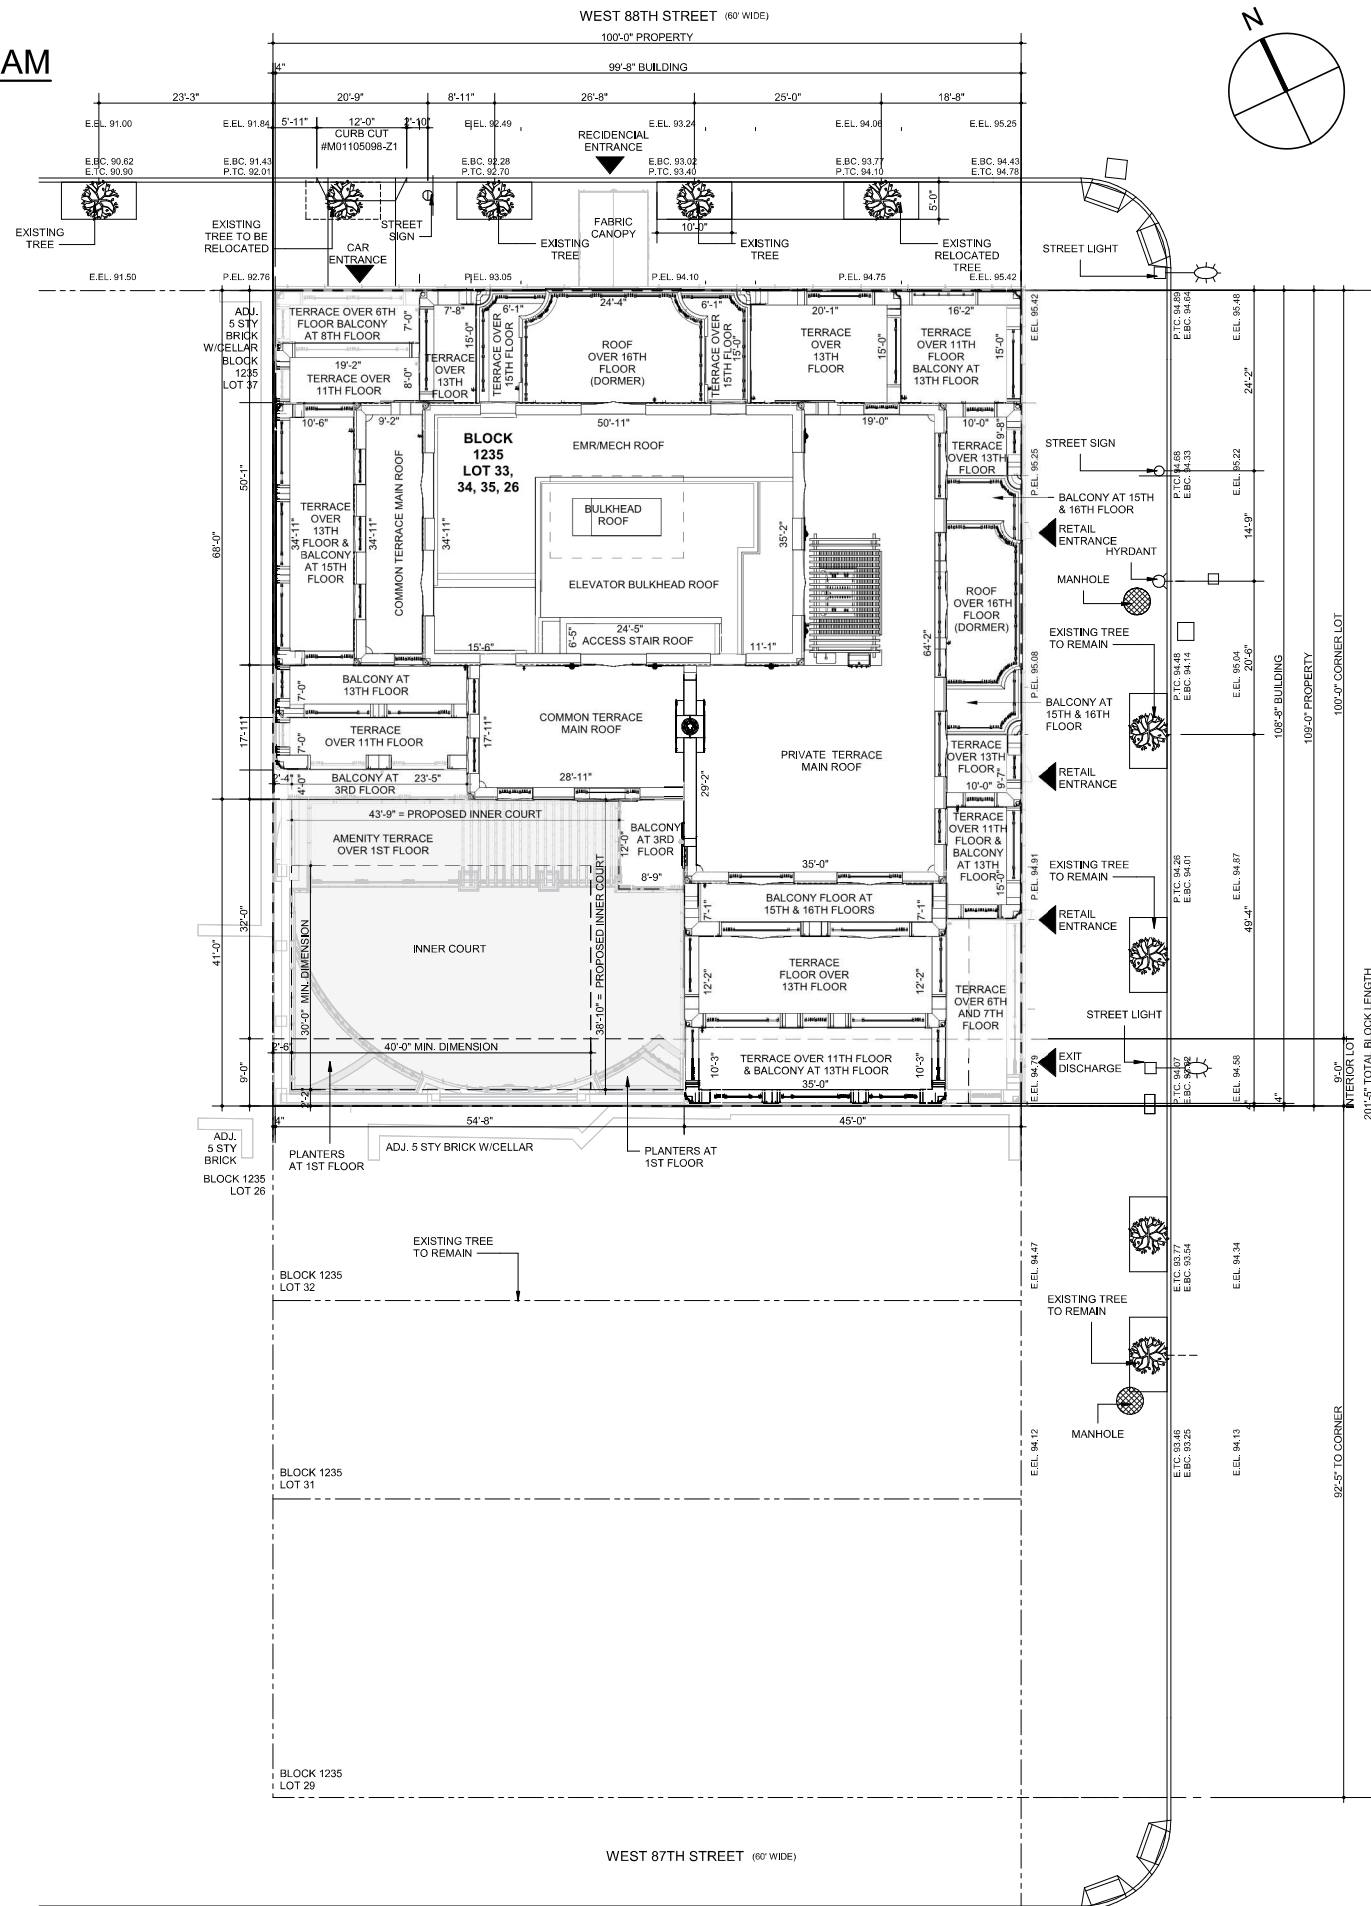

**ZD1 Zoning Diagram**  
Must be typewritten.

Origin and affix BIS job number label here    
**DOB #: M0115098-11**

Submitted to resolve objections stated in a notice of intent to revoke issued pursuant to rule 101-15.  
 Yes  No

**Location Information**

House No(s)	200
Street Name	WEST 88TH STREET
Borough	MANHATTAN
Block	1235
Lot	36
BIN	1033215

Falsification of any statement is a misdemeanor and is punishable by a fine or imprisonment, or both. It is unlawful to give to a city employee, or for a city employee to accept, any benefit, monetary or otherwise, either as a gratuity for properly performing the job or in exchange for special consideration. Violation is punishable by imprisonment or fine or both. I understand that if I am found after hearing to have knowingly or negligently falsified or allowed to be falsified any certificate, form, signed statement, application, report or certification of the correction of a violation required under the provisions of this code or of a rule of any agency, I may be barred from filing further applications or documents with the Department.

Name (please print)

**RALPH KOWALCZYK**

Signature \_\_\_\_\_ Date **1/13/25**



P.E. / R.A. Seal (copy seal, then sign and date over seal)

**Internal Use Only**

BIS Doc # \_\_\_\_\_


PLAN EXAMINER SIGN AND DATE

**SYMBOLS LEGEND**

- PROPERTY / ZONING LOT LINE
- PROPOSED BUILDING / LOT COVERAGE
- FIRE HYDRANT
- STREET LIGHT POLE
- STREET SIGN
- UTILITY POLE
- EXISTING STREET TREE TO REMAIN
- NEW STREET TREE ADHERING TO THE NYC FORESTRY POLICY REGARDING TREE PROTECTION

# SITE PLAN DIAGRAM

SCALE 1/32"=1'-0"

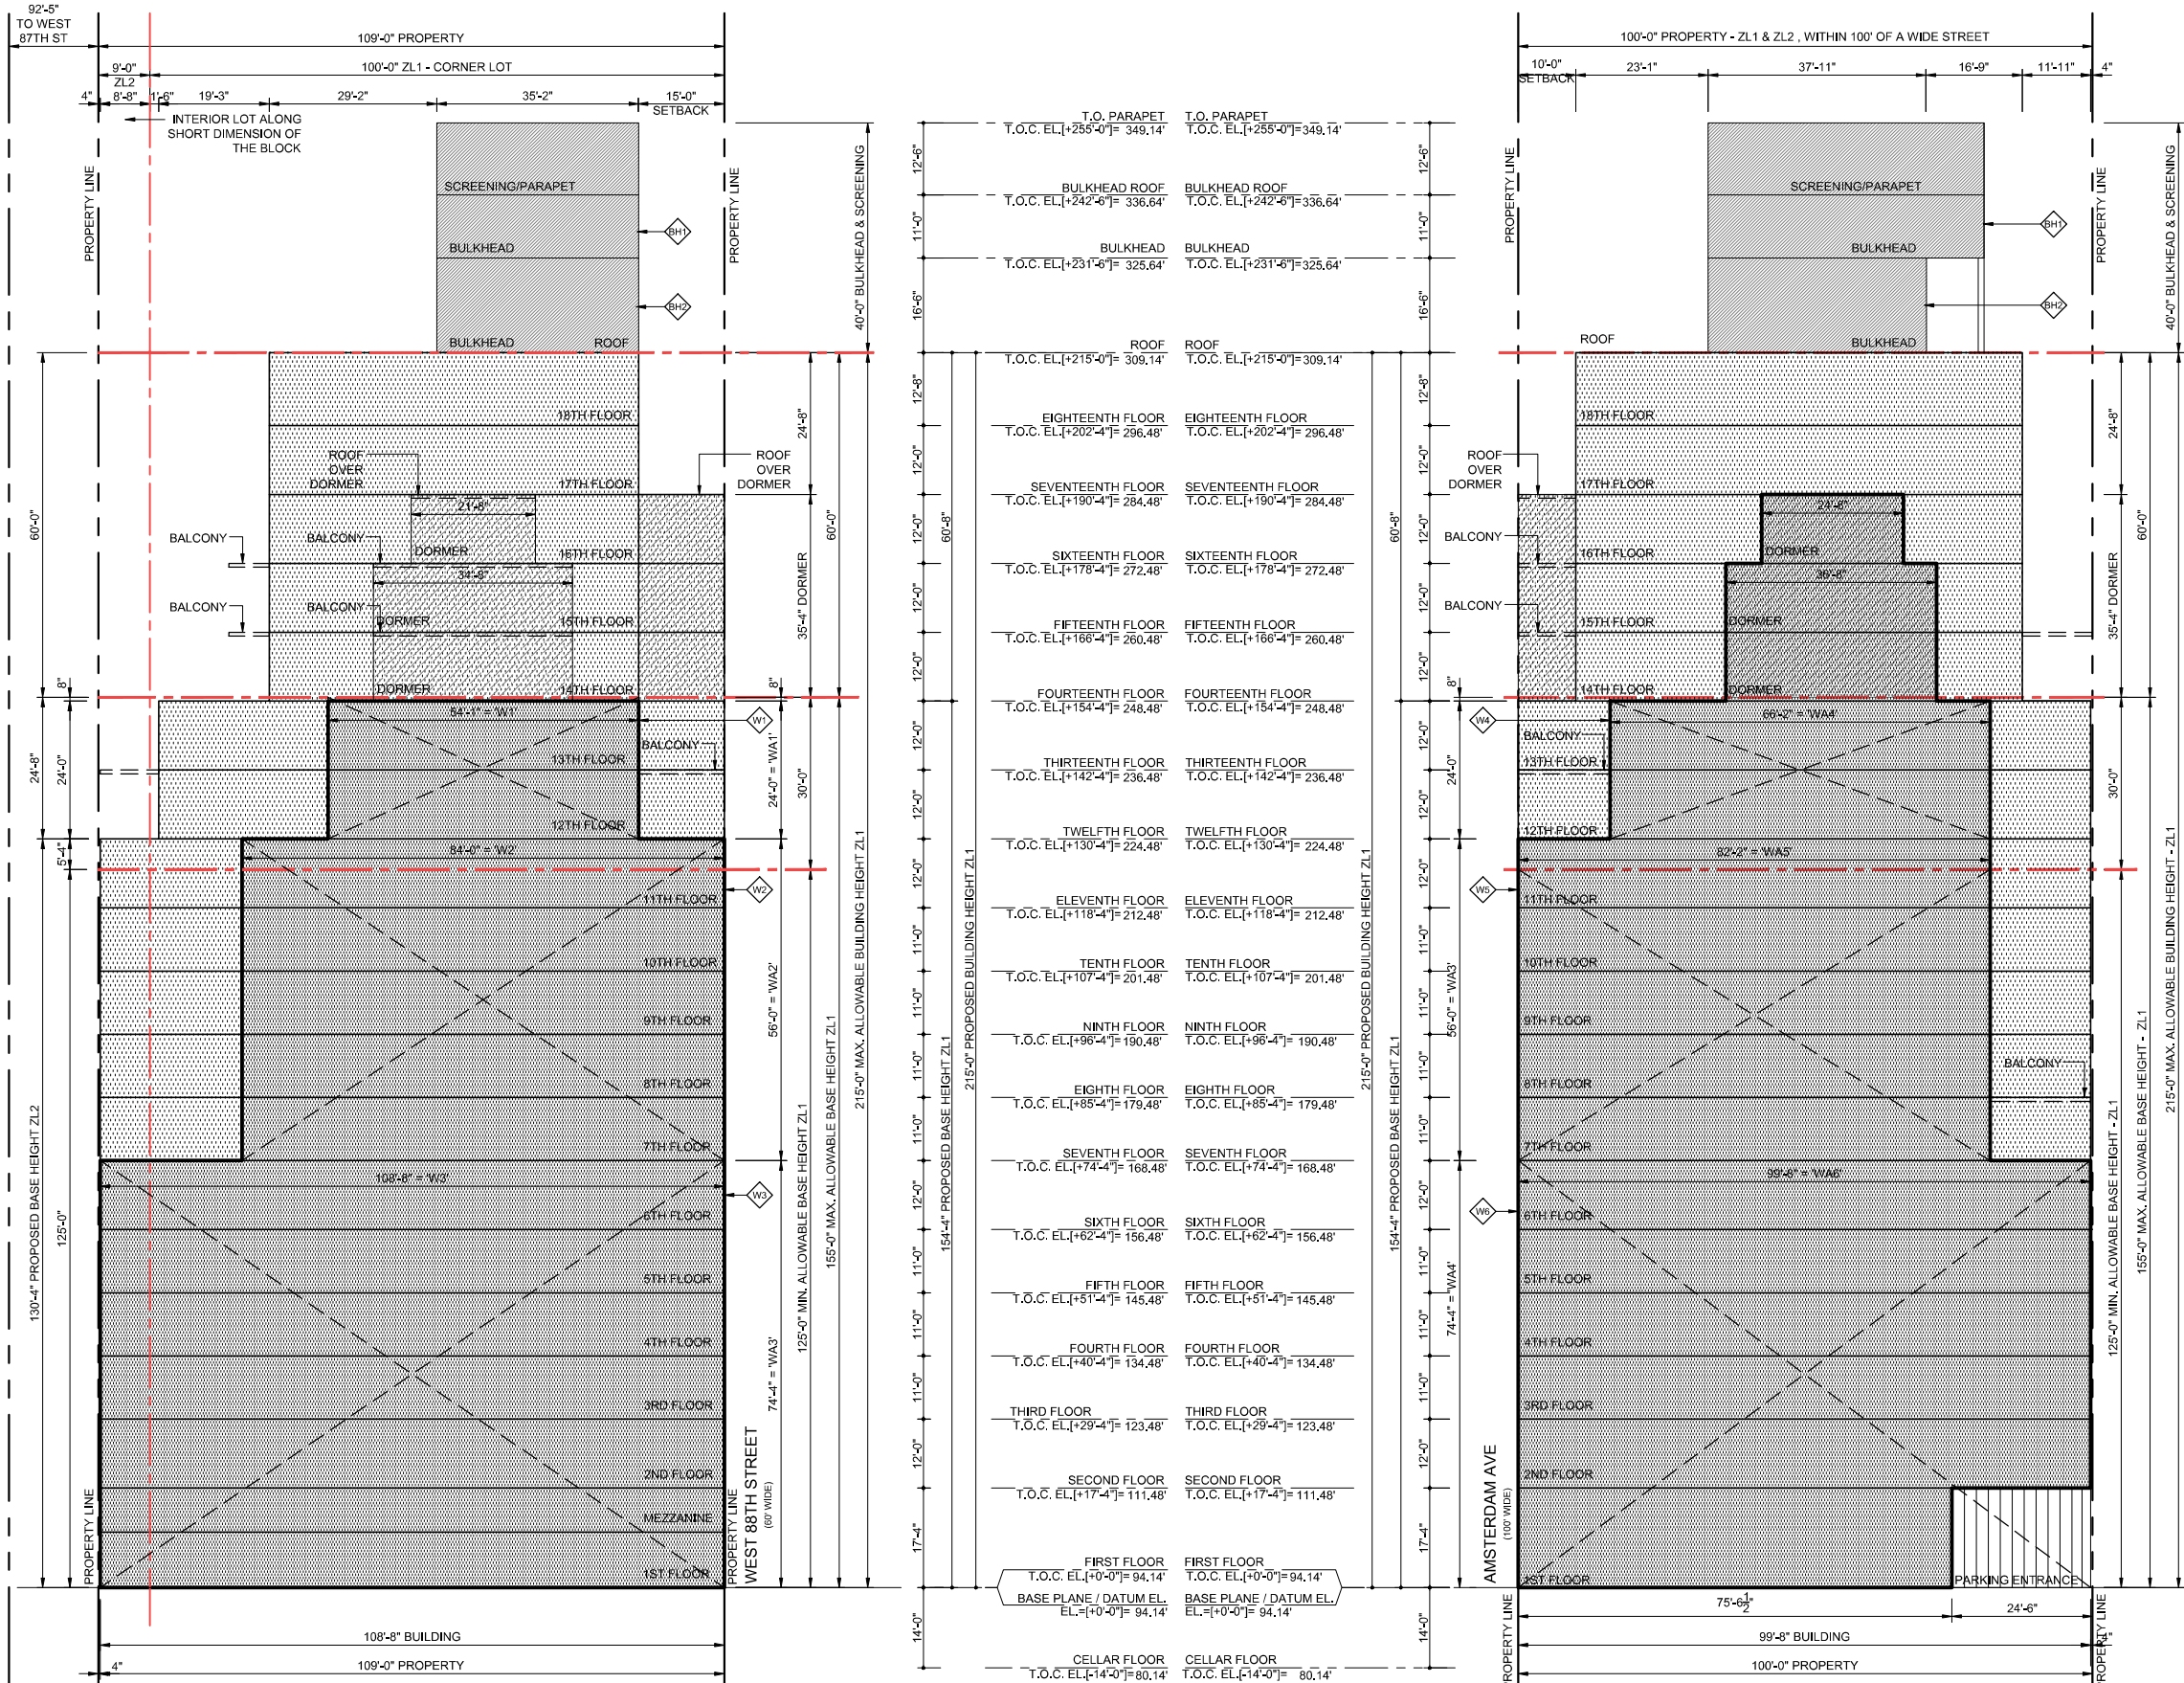

## ZD1 Zoning Diagram

Must be typewritten.

Orient and affix BIS job number label here 
  
**DOB #: M0115098-11**

Submitted to resolve objections stated in a notice of intent to revoke issued pursuant to rule 101-15.  Yes  No

### Location Information

House No(s) **200**  
 Street Name **WEST 88TH STREET**  
 Borough **MANHATTAN**  
 Block **1235**  
 Lot **36**  
 BIN **1033215**

Falsification of any statement is a misdemeanor and is punishable by a fine or imprisonment, or both. It is unlawful to give to a city employee, or for a city employee to accept, any benefit, monetary or otherwise, either as a gratuity for properly performing the job or in exchange for special consideration. Violation is punishable by imprisonment or fine or both. I understand that if I am found after hearing to have knowingly or negligently falsified or allowed to be falsified any certificate, form, signed statement, application, report or certification of the correction of a violation required under the provisions of this code or of a rule of any agency, I may be barred from filing further applications or documents with the Department.

Name (please print)

Signature **RALPH KOWALCZYK** Date **1/13/25**



P.E. / R.A. Seal (copy seal, then sign and date over seal)

Internal Use Only

BIS Doc #

PLAN EXAMINER SIGN AND DATE

