




SITE PLAN DIAGRAM  
SCALE: 1/16" = 1'-0"

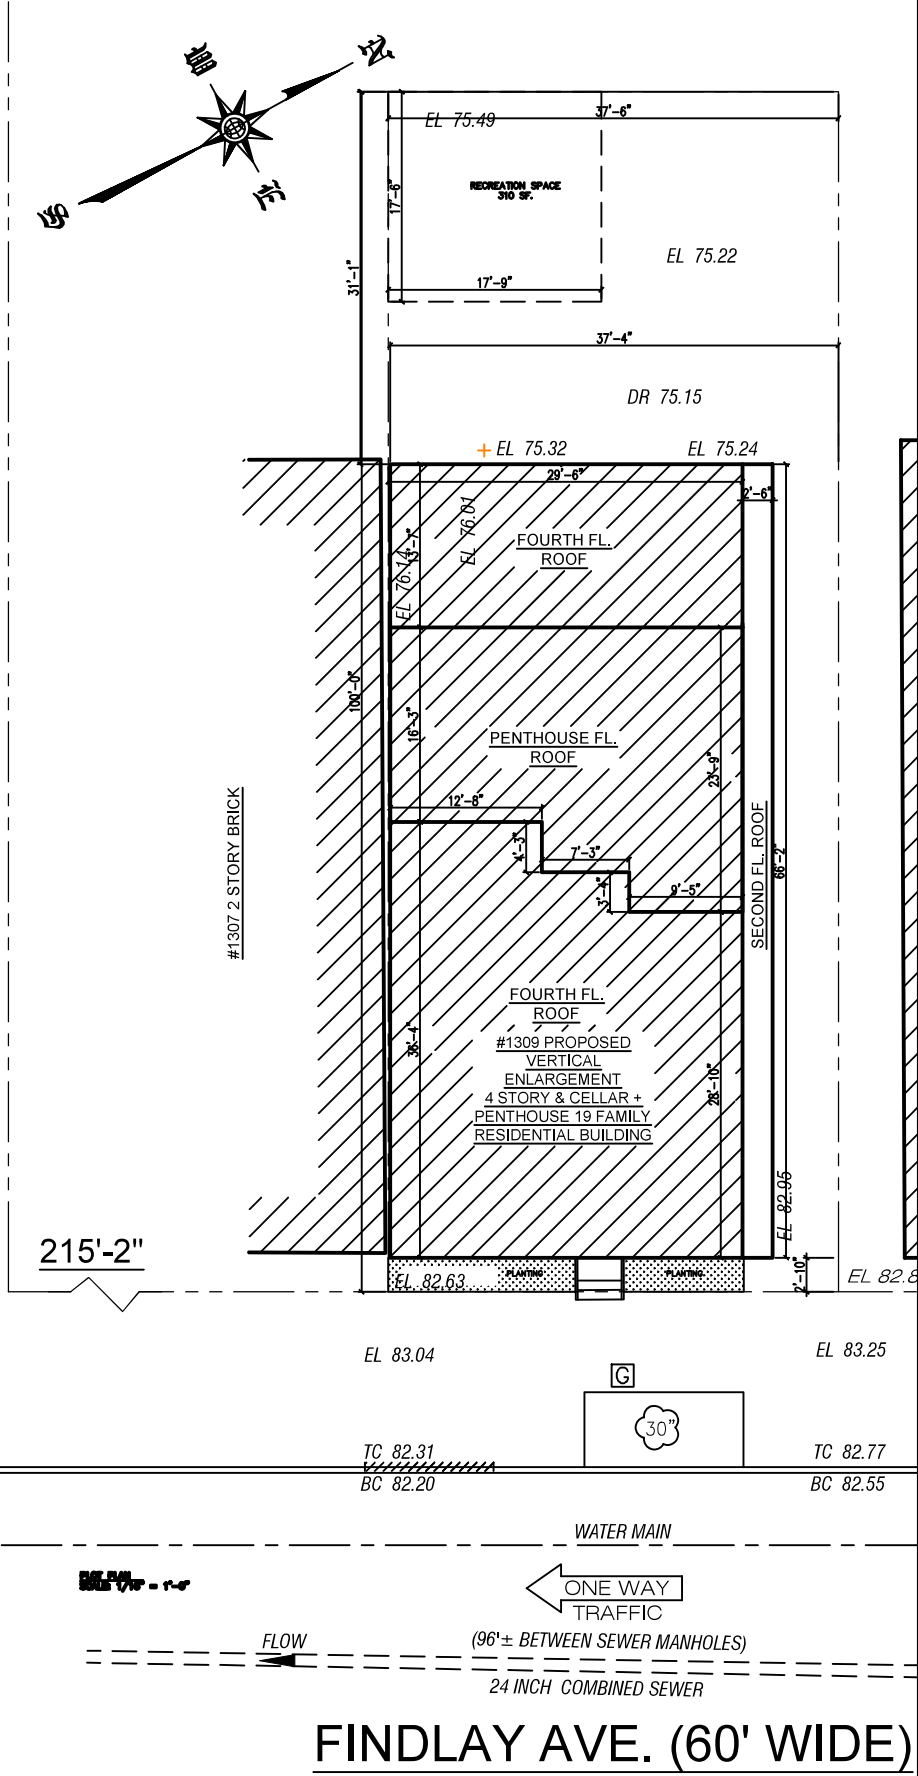


SECTION DIAGRAM  
SCALE: 1/32" = 1'-0"

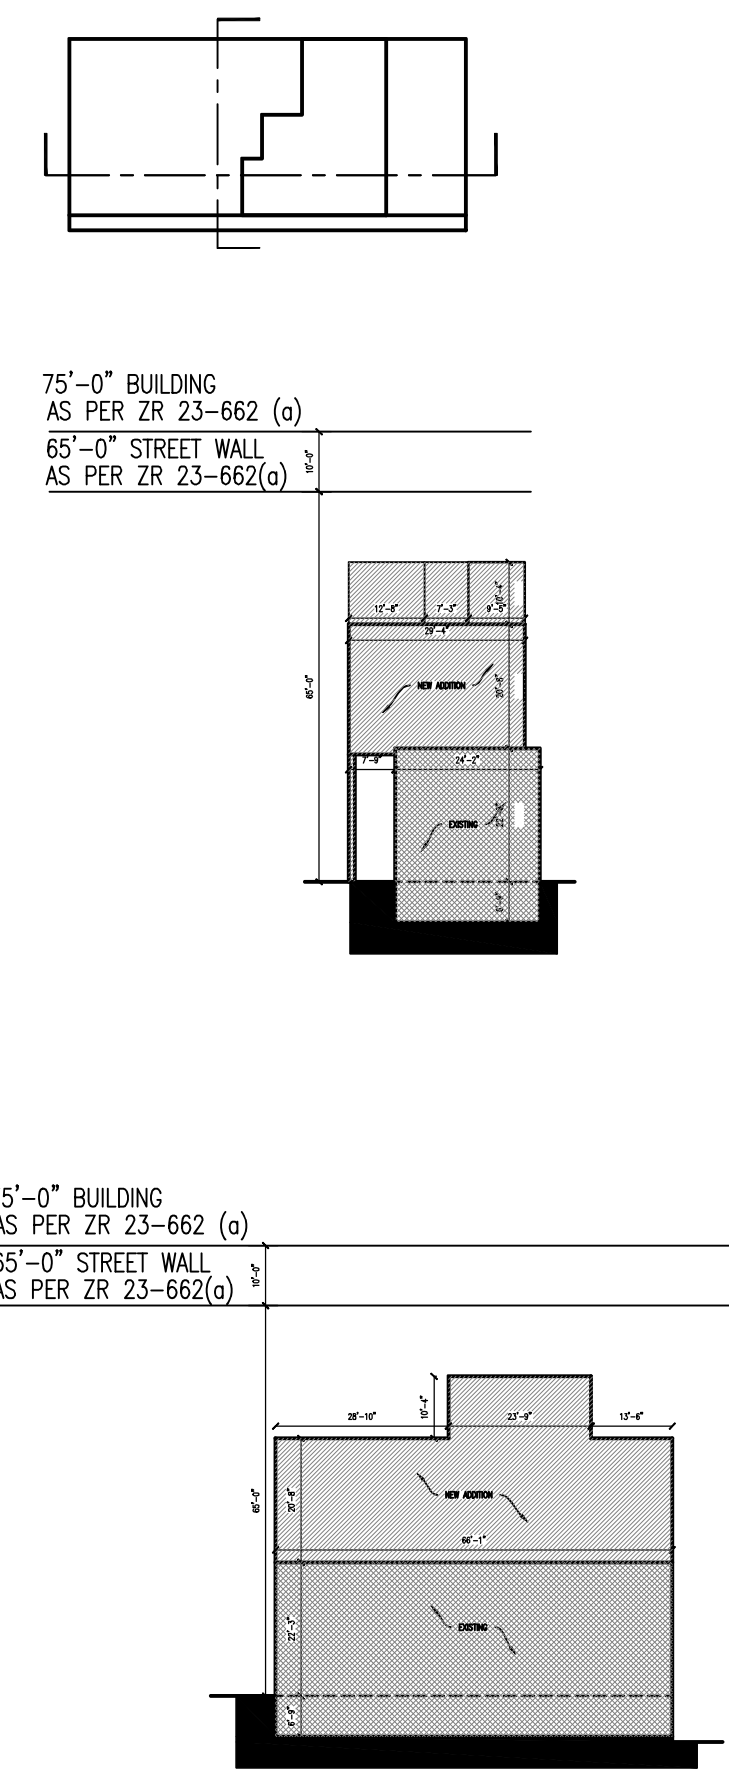

LEGEND  
R7-1 ZONING

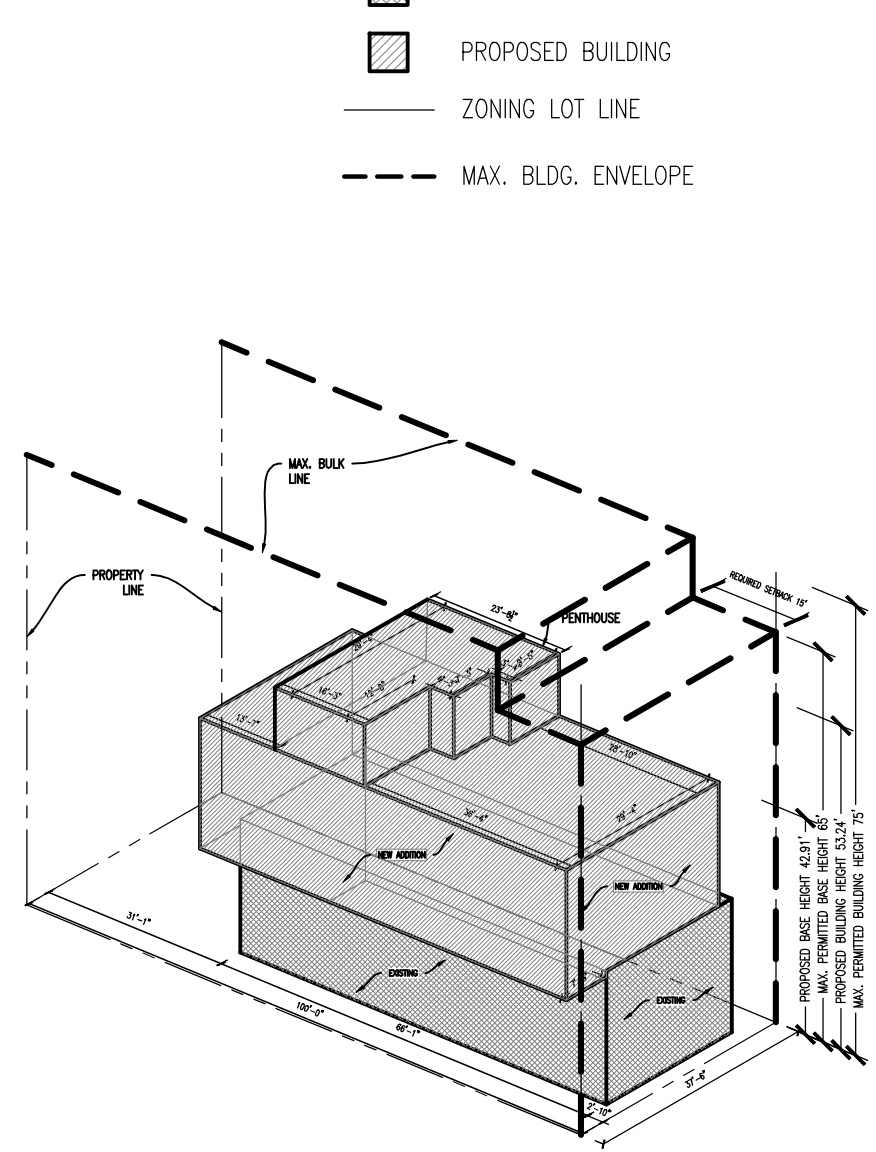

AXONOMETRIC DIAGRAM  
SCALE: 1/32" = 1'-0"

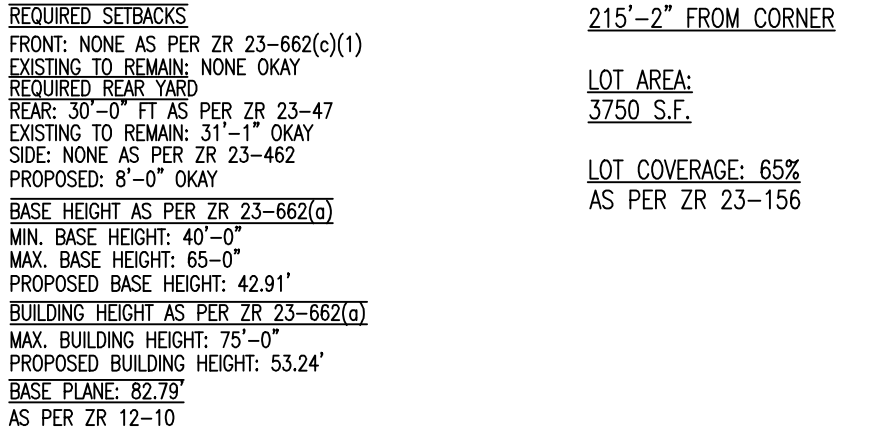

NYC

Buildings

ZD1 Zoning Diagram

Must be typewritten.

Orient and affix BIS

job number label here

Submitted to resolve objections stated in a notice of intent to revoke issued pursuant to rule 101-15.

Yes

No

Location Information

House No(s)

1309

Street Name

FINDLAY AVE.

Borough

BRONX NY.

Block

2783

Lot (s)

72

BIN

Falsification of any statement is a misdemeanor and is punishable by a fine or imprisonment, or both. It is unlawful to give to a city employee, or for a city employee to accept, any benefit, monetary or otherwise, either as a gratuity for properly performing the job or in exchange for special consideration. Violation is punishable by imprisonment or fine or both. I understand that if I am found after hearing to have knowingly or negligently falsified or allowed to be falsified any certificate, form, signed statement, application, report or certification of the correction of a violation required under the provisions of this code or of a rule of any agency, I may be barred from filing further applications of documents with the Department.

Name (please print)

NOEL WONG

3/18/22

Signature

NOEL WONG

Date

REGISTERED ARCHITECT

NOEL WONG

026782

STATE OF NEW YORK

P.E. / R.A. Seal (apply seal, then sign and date over seal)

Internal Use Only

BIS Doc #

PLAN EXAMINER SIGN AND DATE



## ZD1 Zoning Diagram

Must be typewritten.  
Sheet 02 of 02

|   |                                                                    |
|---|--------------------------------------------------------------------|
| 1 | <b>Applicant Information</b> <i>Required for all applications.</i> |
|---|--------------------------------------------------------------------|

|                                            |          |                 |                                   |                |
|--------------------------------------------|----------|-----------------|-----------------------------------|----------------|
| Last Name WONG                             |          | First Name NOEL |                                   | Middle Initial |
| Business Name ADB ASSOCIATES               |          |                 | Business Telephone (516) 708-9860 |                |
| Business Address 938 PORT WASHINGTON BLVD. |          |                 | Business Fax                      |                |
| City Port Washington                       | State NY | Zip 11050       | Mobile Telephone (516) 708-9860   |                |
| E-Mail noel.wong@adb-usa.com               |          |                 | License Number 026782             |                |

|   |                                                                         |
|---|-------------------------------------------------------------------------|
| 2 | <b>Additional Zoning Characteristics</b> <i>Required as applicable.</i> |
|---|-------------------------------------------------------------------------|

|   |                                                                                |
|---|--------------------------------------------------------------------------------|
| 3 | BSA and/or CPC Approval for Subject Application <i>Required as applicable.</i> |
|---|--------------------------------------------------------------------------------|

### Board of Standards & Appeals (BSA)

|                                                  |                |                                         |
|--------------------------------------------------|----------------|-----------------------------------------|
| <input type="checkbox"/> Variance                | Cal. No. _____ | Authorizing Zoning Section <u>72-21</u> |
| <input type="checkbox"/> Special Permit          | Cal. No. _____ | Authorizing Zoning Section _____        |
| <input type="checkbox"/> General City Law Waiver | Cal. No. _____ | General City Law Section _____          |
| <input type="checkbox"/> Other                   | Cal. No. _____ |                                         |

**City Planning Commission (CPC)**

|                                         |                 |                                  |
|-----------------------------------------|-----------------|----------------------------------|
| <input type="checkbox"/> Special Permit | ULURP No. _____ | Authorizing Zoning Section _____ |
| <input type="checkbox"/> Authorization  | App. No. _____  | Authorizing Zoning Section _____ |
| <input type="checkbox"/> Certification  | App. No. _____  | Authorizing Zoning Section _____ |
| <input type="checkbox"/> Other          | App. No. _____  |                                  |

|   |                                                                                          |
|---|------------------------------------------------------------------------------------------|
| 4 | <b>Proposed Floor Area</b> <i>Required for all applications. One Use Group per line.</i> |
|---|------------------------------------------------------------------------------------------|

[illegible]

## ZD1

Sheet 02 of 02

|   |                                                                                          |
|---|------------------------------------------------------------------------------------------|
| 4 | <b>Proposed Floor Area</b> <i>Required for all applications. One Use Group per line.</i> |
|---|------------------------------------------------------------------------------------------|

| Floor Number | Building Code Gross Floor Area (sq. ft.) | Use Group | Zoning Floor Area (sq. ft.) |                    |            |               | FAR  |
|--------------|------------------------------------------|-----------|-----------------------------|--------------------|------------|---------------|------|
|              |                                          |           | Residential                 | Community Facility | Commercial | Manufacturing |      |
|              |                                          |           |                             |                    |            |               |      |
| Totals       | 9,237.54                                 |           | 8693.5                      |                    |            |               | 2.46 |

|                         |        |
|-------------------------|--------|
| Total Zoning Floor Area | 8693.5 |
|-------------------------|--------|