



# SITE PLAN DIAGRAM

SCALE: 1/32" = 1'-0"

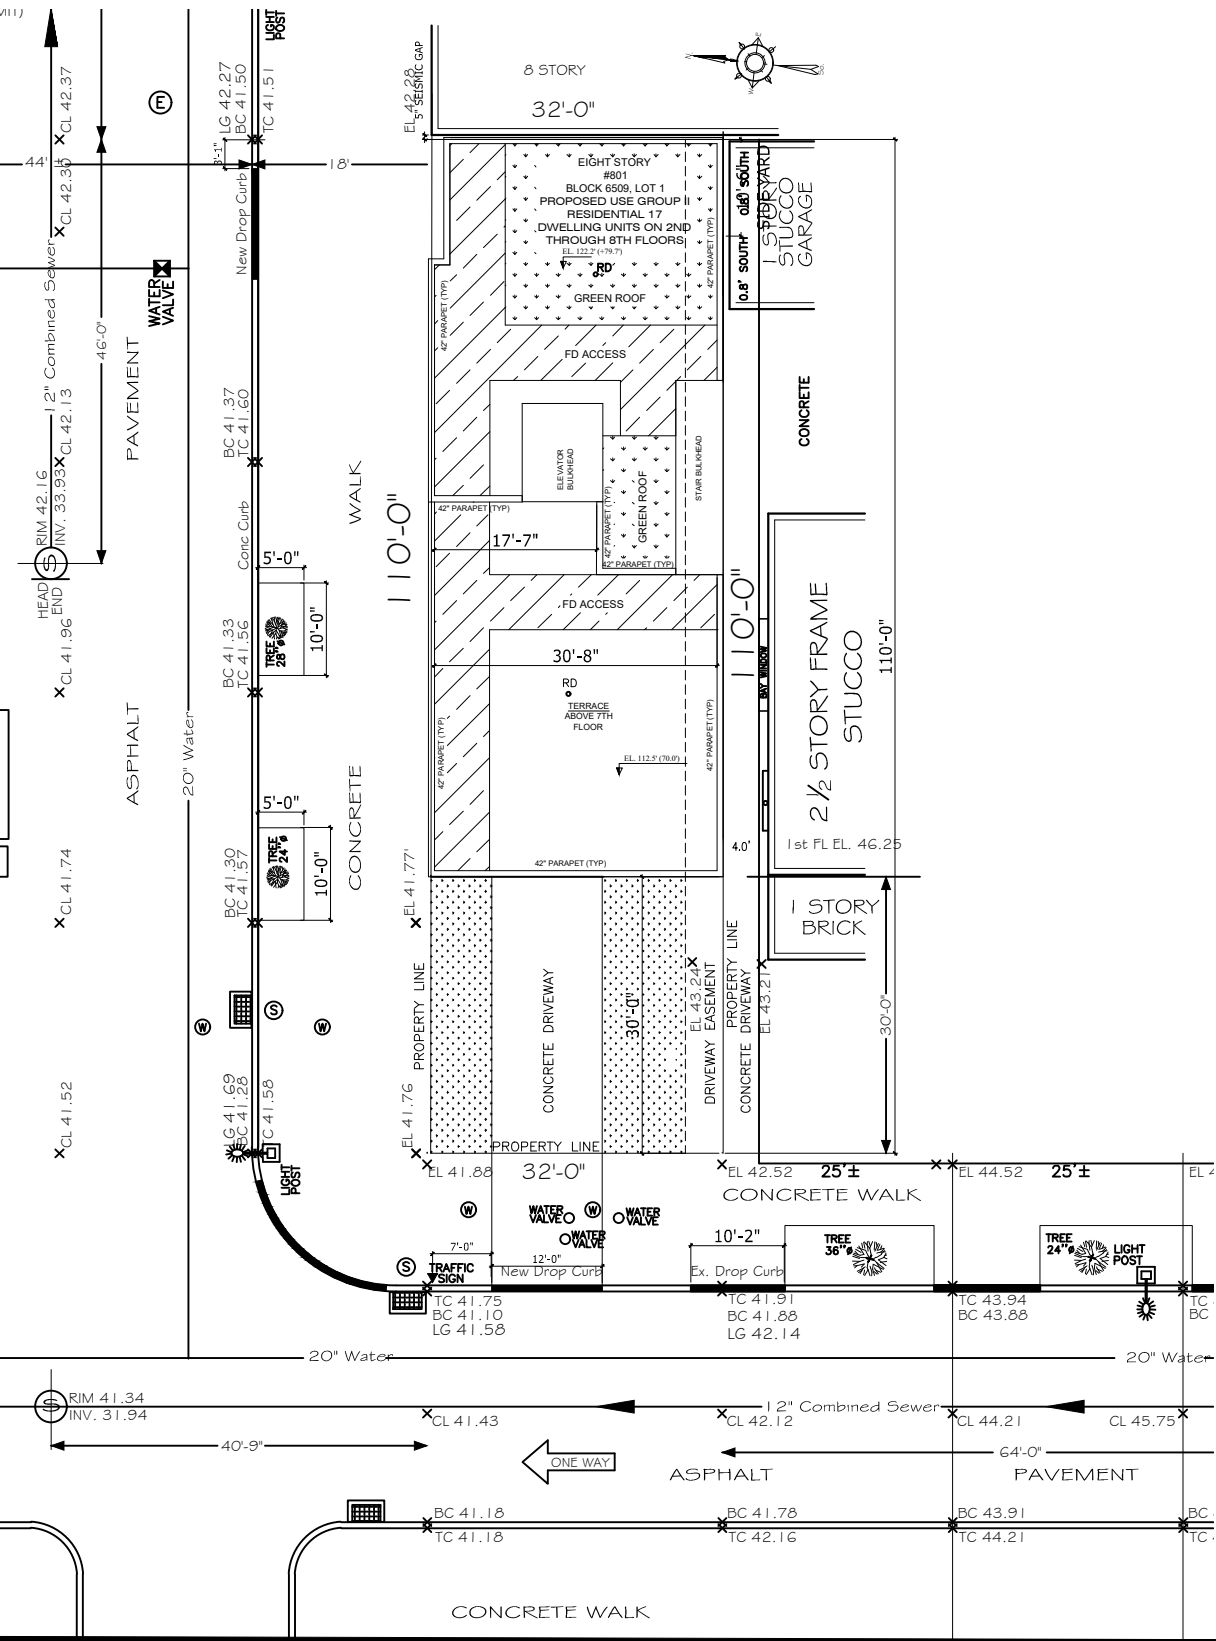


# SECTION DIAGRAM

SCALE: 1/32" = 1'-0"

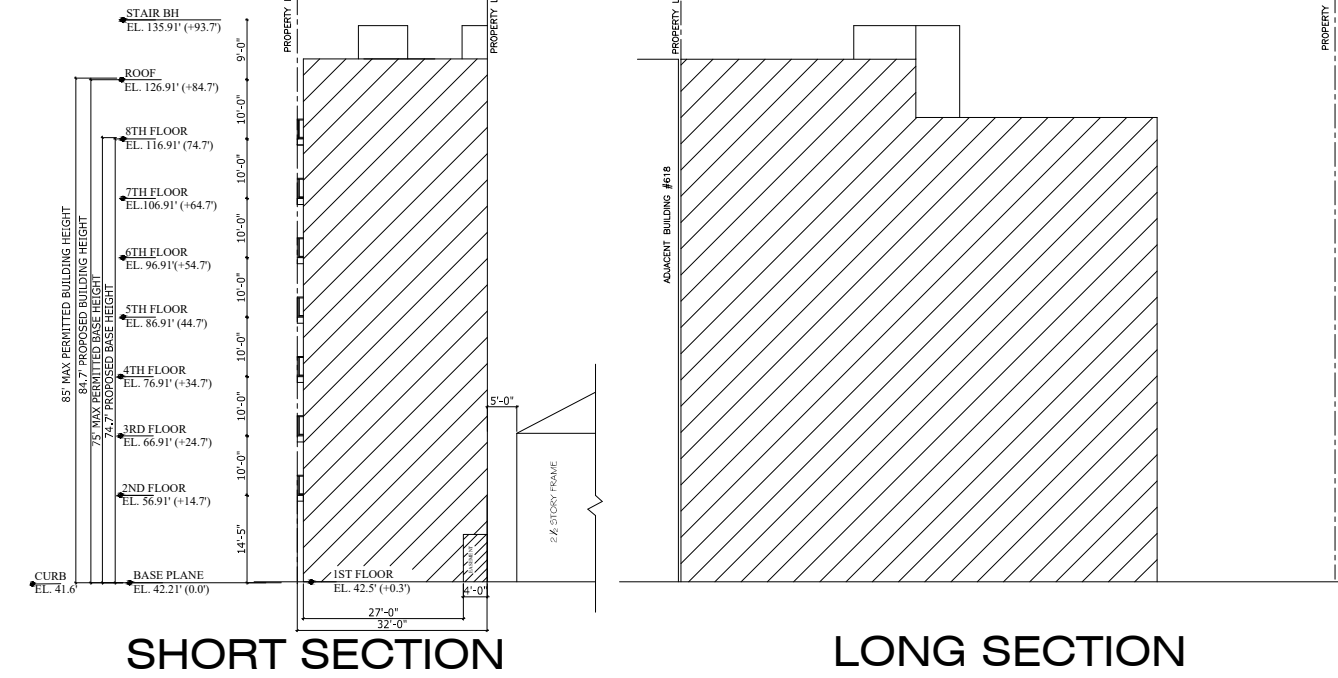


# AXONOMETRIC DIAGRAM

NOT TO SCALE

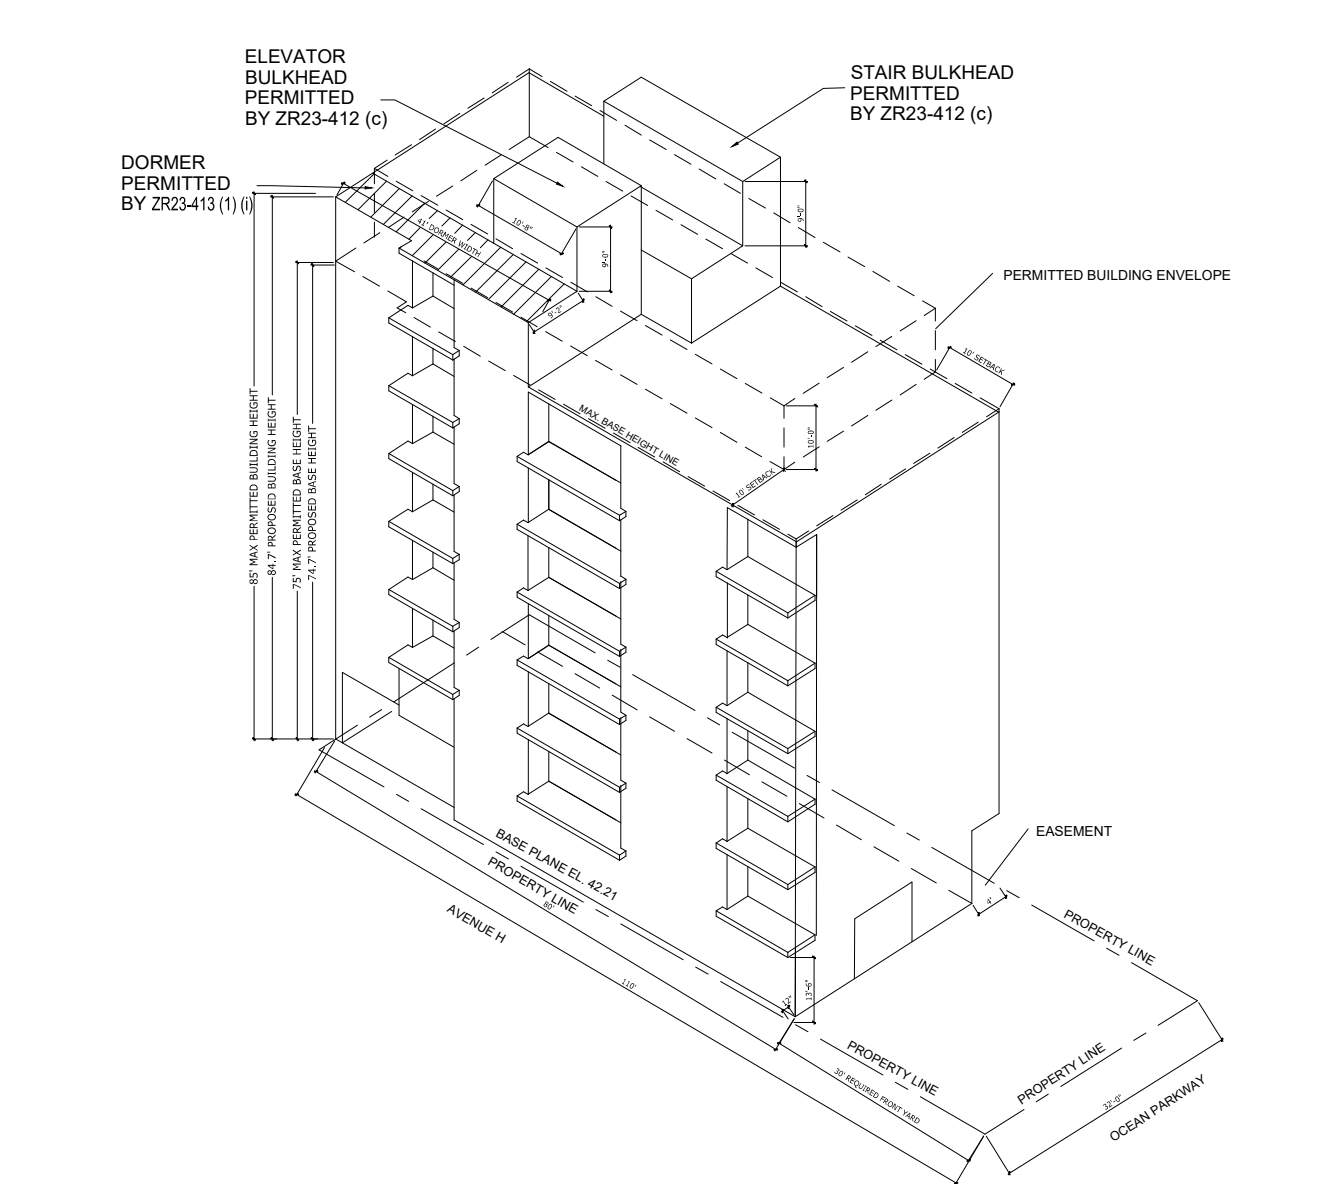

## PROJECT DATA

ADDRESS: 801 OCEAN PARKWAY, BROOKLYN, NY 11230  
 BLOCK # 6509  
 LOT # 1  
 MAP #22c  
 ZONE : R7A RESIDENTIAL, OP SPECIAL DISTRICT  
 (ZR22-00) PERMITTED USE GROUPS:  
 II RESIDENTIAL; III (B) COMMUNITY FACILITY;  
 PROPOSED RESIDENTIAL - 19 DWELLING UNITS ON 2ND THROUGH 8TH FLOOR (USE GROUP II) AND (5) PARKING  
 PROPERTY IS NOT LOCATED IN THE FLOOD ZONE.




## ZD-1 ZONING DIAGRAM


Orient and affix BIS job number label here

Submitted to resolve objections stated in a notice of intent to revoke issued pursuant to rule 101-15.  Yes  No

Location Information	
House No(s)	801
Street Name	OCEAN PARKWAY
Borough	BROOKLYN
Block	6509
Lot	1
BIN	3170458

Falsification of any statement is a misdemeanor and is punishable by a fine or imprisonment, or both. It is unlawful to give to a city employee, or for a city employee to accept, any benefit, monetary or otherwise, either as a gratuity for properly performing the job or in exchange for special consideration. Violation is punishable by imprisonment or fine or both. I understand that if I am found after hearing to have knowingly or negligently falsified or allowed to be falsified any certificate, form, signed statement, application, report or certification of the correction of a violation required under the provisions of this code or of a rule of any agency, I may be barred from filing further applications or documents with the Department.

Name (please print) <b>ZARINA KINDO</b>	Date
Signature 	07/27/25



P.E. / R.A. Seal (apply seal, then sign and date over seal)

BIS Doc # \_\_\_\_\_

PLAN EXAMINER SIGN AND DATE

