

ZD1 Zoning Diagram

Must be typewritten.

Orient and affix BIS job number label here

Submitted to resolve objections stated in a notice of intent to revoke issued pursuant to rule 101-15.
 Yes No


Location Information

House No(s)	1542
Street Name	EAST NEW YORK AVENUE
Borough	Brooklyn (Borough 3)
Block	3489
Lot	1
BIN	3080668

Falsification of any statement is a misdemeanor and is punishable by a fine or imprisonment, or both. It is unlawful to give to a city employee, or for a city employee to accept, any benefit, monetary or otherwise, either as a gratuity for properly performing the job or in exchange for special consideration. Violation is punishable by imprisonment or fine or both. I understand that if I am found after hearing to have knowingly or negligently falsified or allowed to be falsified any certificate, form, signed statement, application, report or certification of the correction of a violation required under the provisions of this code or of a rule of any agency, I may be barred from filing further applications or documents with the Department.

Name (please print)

Signature: DAVID KRIEGEL Date

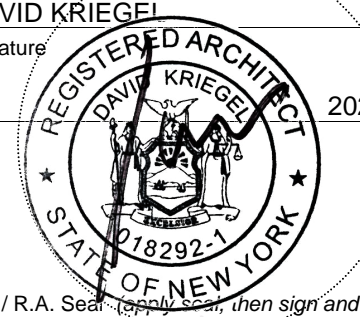

P.E. / R.A. Seal (apply seal, then sign and date over seal)


Internal Use Only

BIS Doc #

PLAN EXAMINER SIGN AND DATE

SITE PLAN DIAGRAM

1/128" = 1'-0"

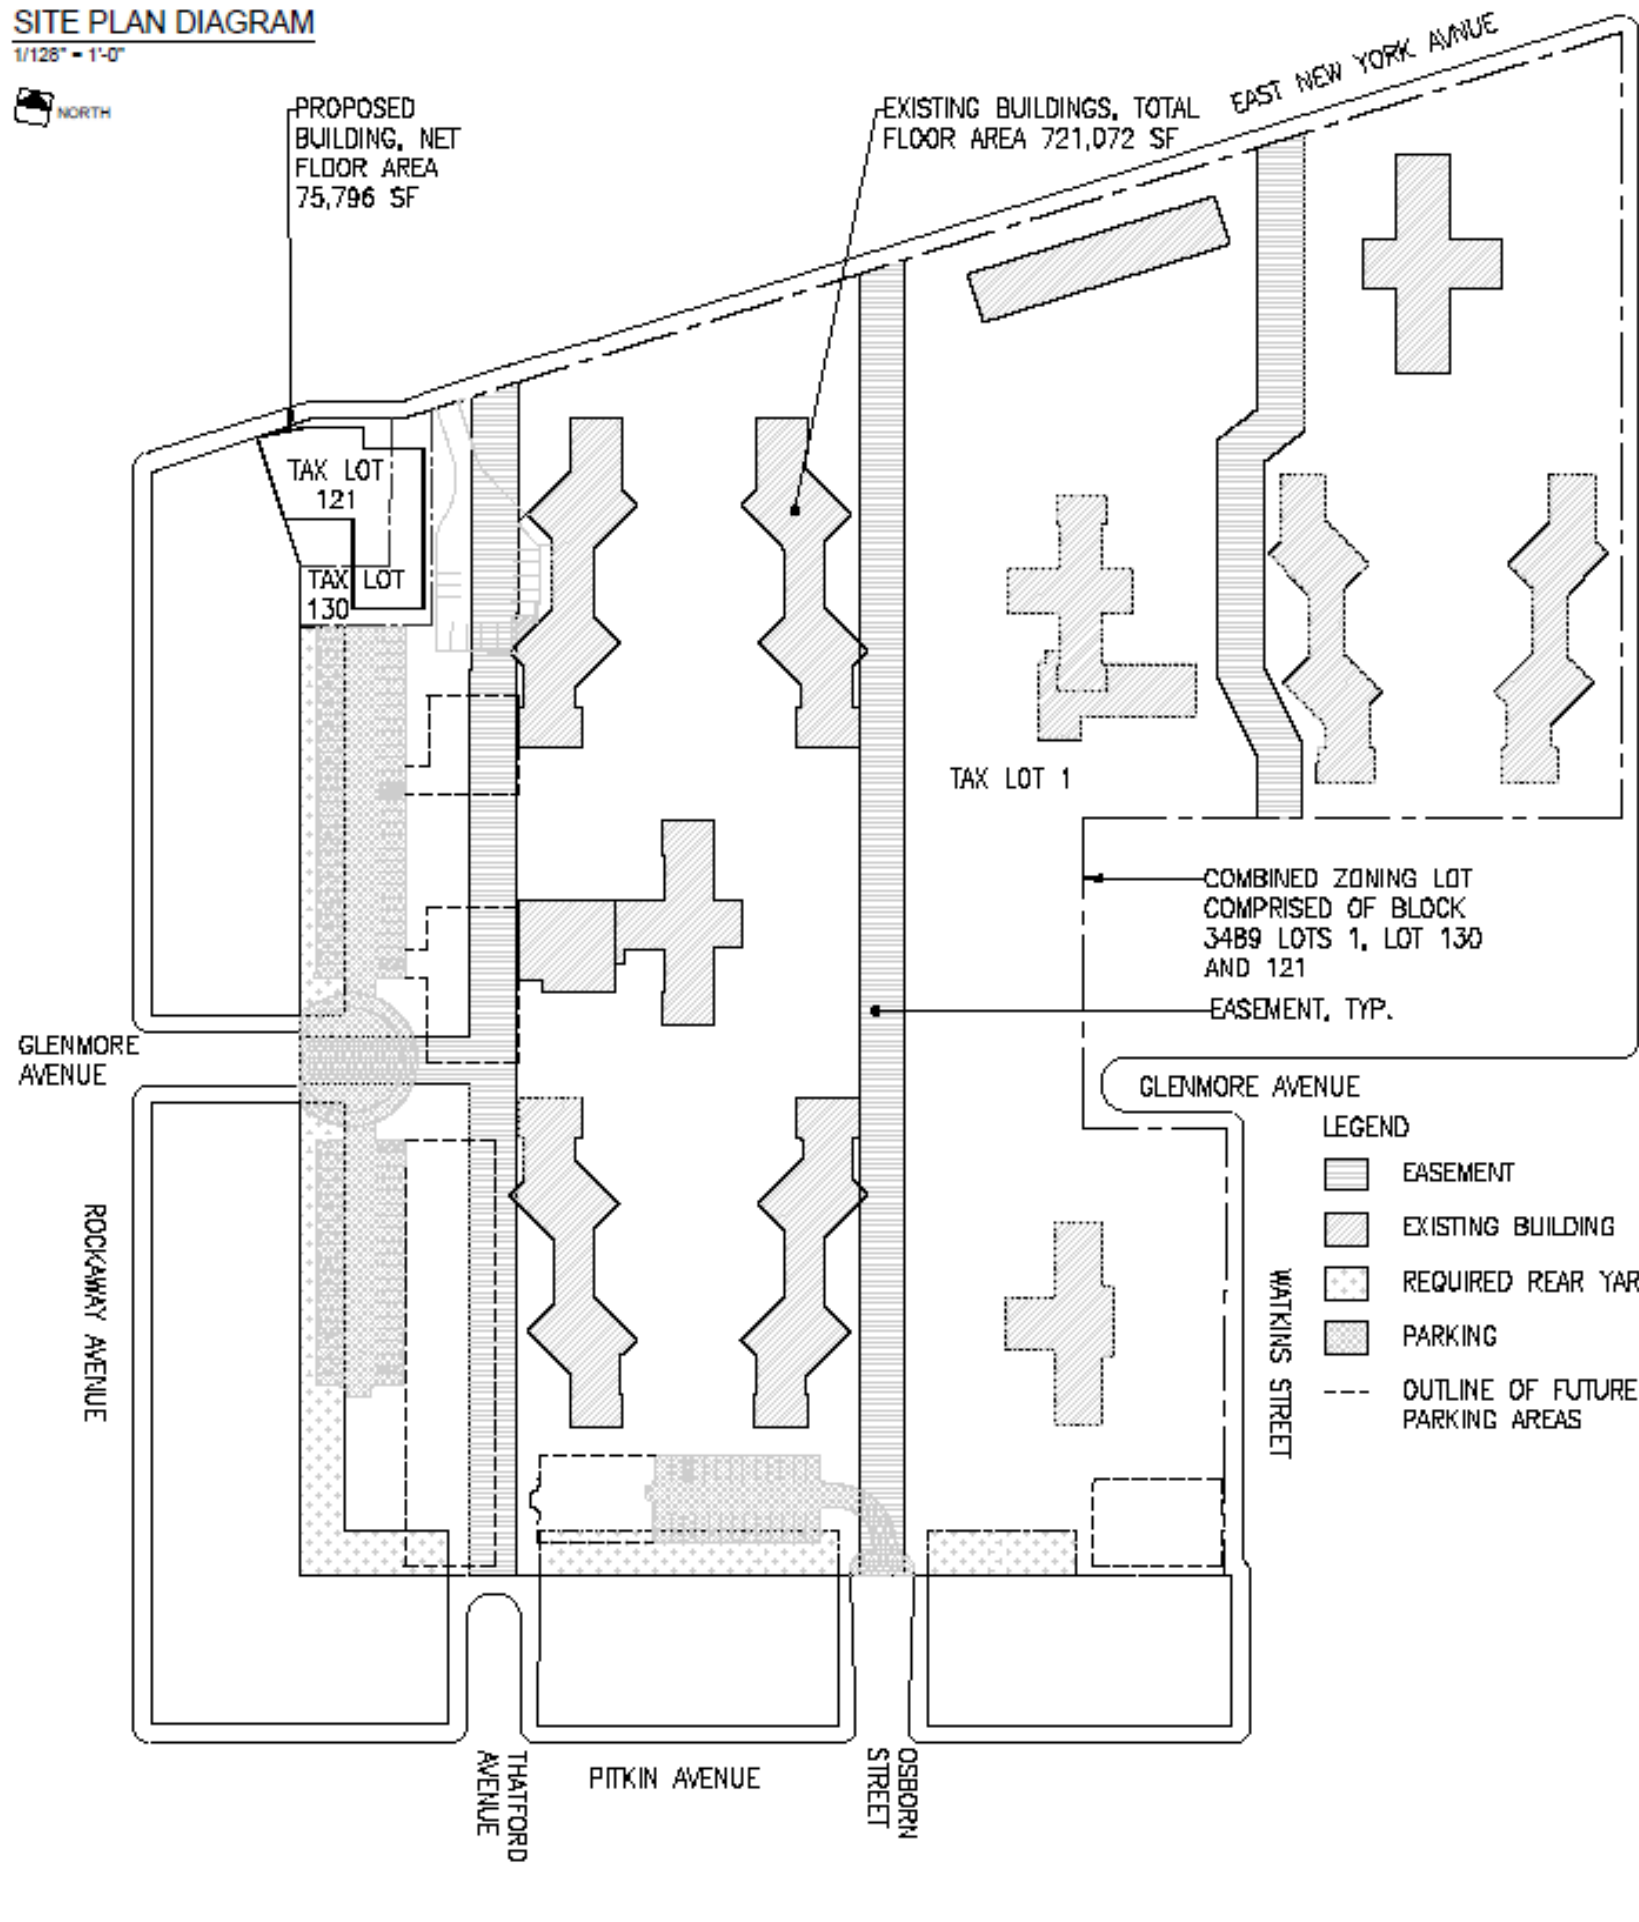


- LEGEND**
- EASEMENT
 - EXISTING BUILDING
 - REQUIRED REAR YARD
 - PARKING
 - OUTLINE OF FUTURE PARKING AREAS

LEGEND

- R6, C2-3
- PROPOSED BUILDING
 - ZONING LOT LINE
 - DISTRICT BOUNDARY
 - SKY EXPOSURE PLANE
 - EXISTING TREE
 - PROPOSED TREE

AXONOMETRIC DIAGRAM

NOT TO SCALE

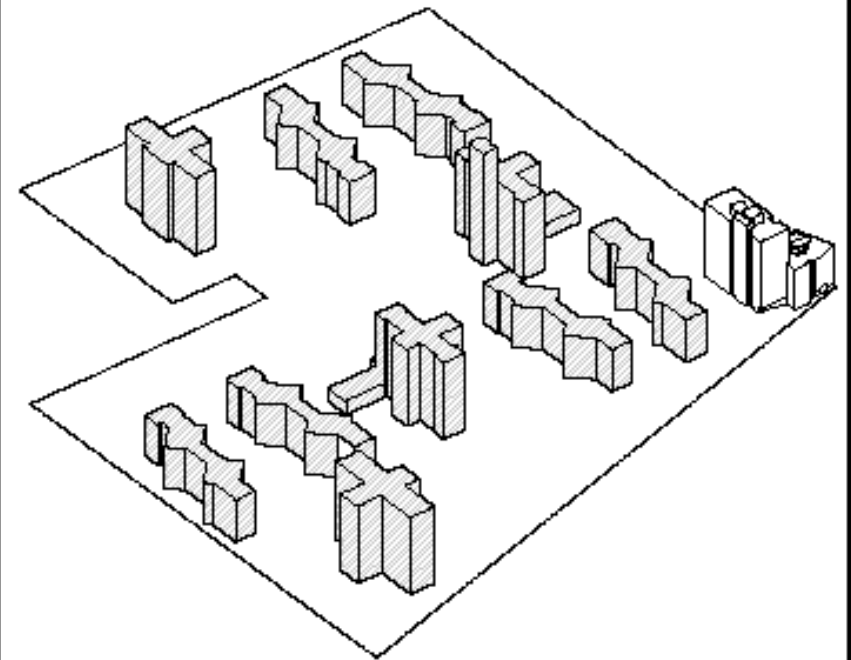

ZD1 Zoning Diagram
Must be typewritten.

Orient and affix BIS job number label here

Submitted to resolve objections stated in a notice of intent to revoke issued pursuant to rule 101-15. Yes No

Location Information

House No(s)	1542
Street Name	EAST NEW YORK AVENUE
Borough	Brooklyn (Borough 3)
Block	3489
Lot	1
BIN	3080668

Falsification of any statement is a misdemeanor and is punishable by a fine or imprisonment, or both. It is unlawful to give to a city employee, or for a city employee to accept, any benefit, monetary or otherwise, either as a gratuity for properly performing the job or in exchange for special consideration. Violation is punishable by imprisonment or fine or both. I understand that if I am found after hearing to have knowingly or negligently falsified or allowed to be falsified any certificate, form, signed statement, application, report or certification of the correction of a violation required under the provisions of this code or of a rule of any agency, I may be barred from filing further applications or documents with the Department.

Name (please print) _____

Signature **DAVID KRIEGEL** Date _____



P.E. / R.A. Seal (apply seal, then sign and date over seal)

Internal Use Only

BIS Doc # _____

PLAN EXAMINER SIGN AND DATE

