

**ZD1 Zoning Diagram**  
*Must be typewritten.*

Orient and affix BIS job number label here

Submitted to resolve objections stated in a notice of intent to revoke issued pursuant to rule 101-15.

Yes  No

**Location Information**

House No(s) 97 NORTH SIXTH  
Street Name \_\_\_\_\_  
Borough BROOKLYN  
Block 2326  
Lot 34  
BIN 3062065

Falsification of any statement is a misdemeanor and is punishable by a fine or imprisonment, or both. It is unlawful to give to a city employee, or for a city employee to accept, any benefit, monetary or otherwise, either as a gratuity for properly performing the job or in exchange for special consideration. Violation is punishable by imprisonment or fine or both. I understand that if I am found after hearing to have knowingly or negligently falsified or allowed to be falsified any certificate, form, signed statement, application, report or certification of the correction of a violation required under the provisions of this code or of a rule of any agency, I may be barred from filing further applications or documents with the Department.

Name (please print) \_\_\_\_\_ Date 01/03/2023

Signature \_\_\_\_\_ Date \_\_\_\_\_




P.E. / R.A. Seal - (app) seal, then sign and date over seal


**Internal Use Only**

BIS Doc # \_\_\_\_\_

PLAN EXAMINER SIGN AND DATE

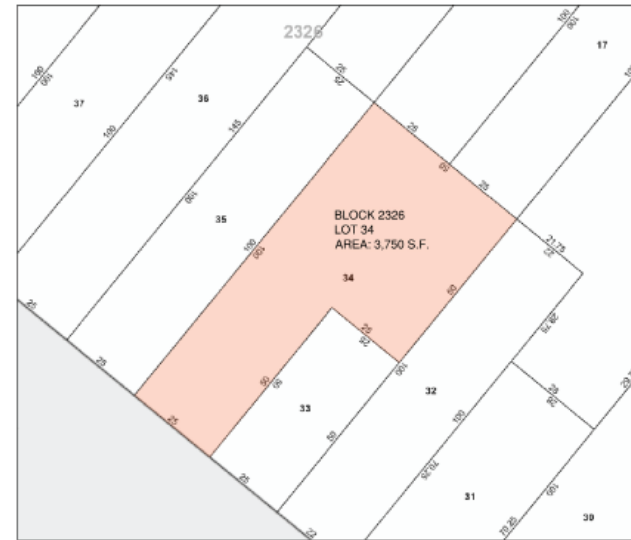


2 TAX MAP  
SCALE: N.T.S.

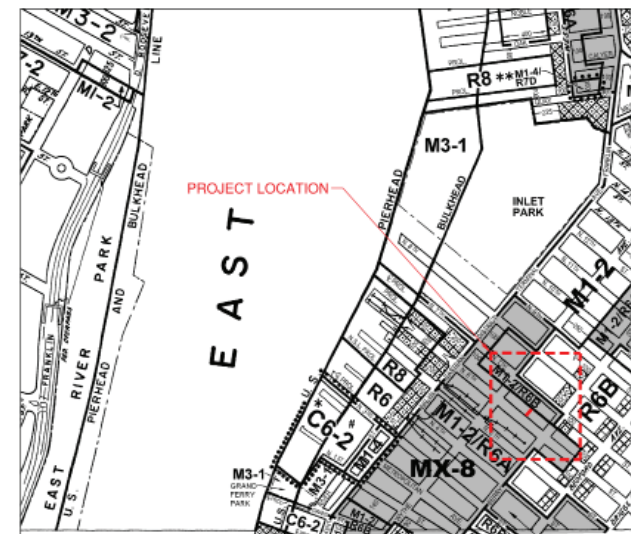


3 ZONING MAP (12c)  
SCALE: N.T.S.



4 ZONING MAP (12c)  
SCALE: N.T.S.

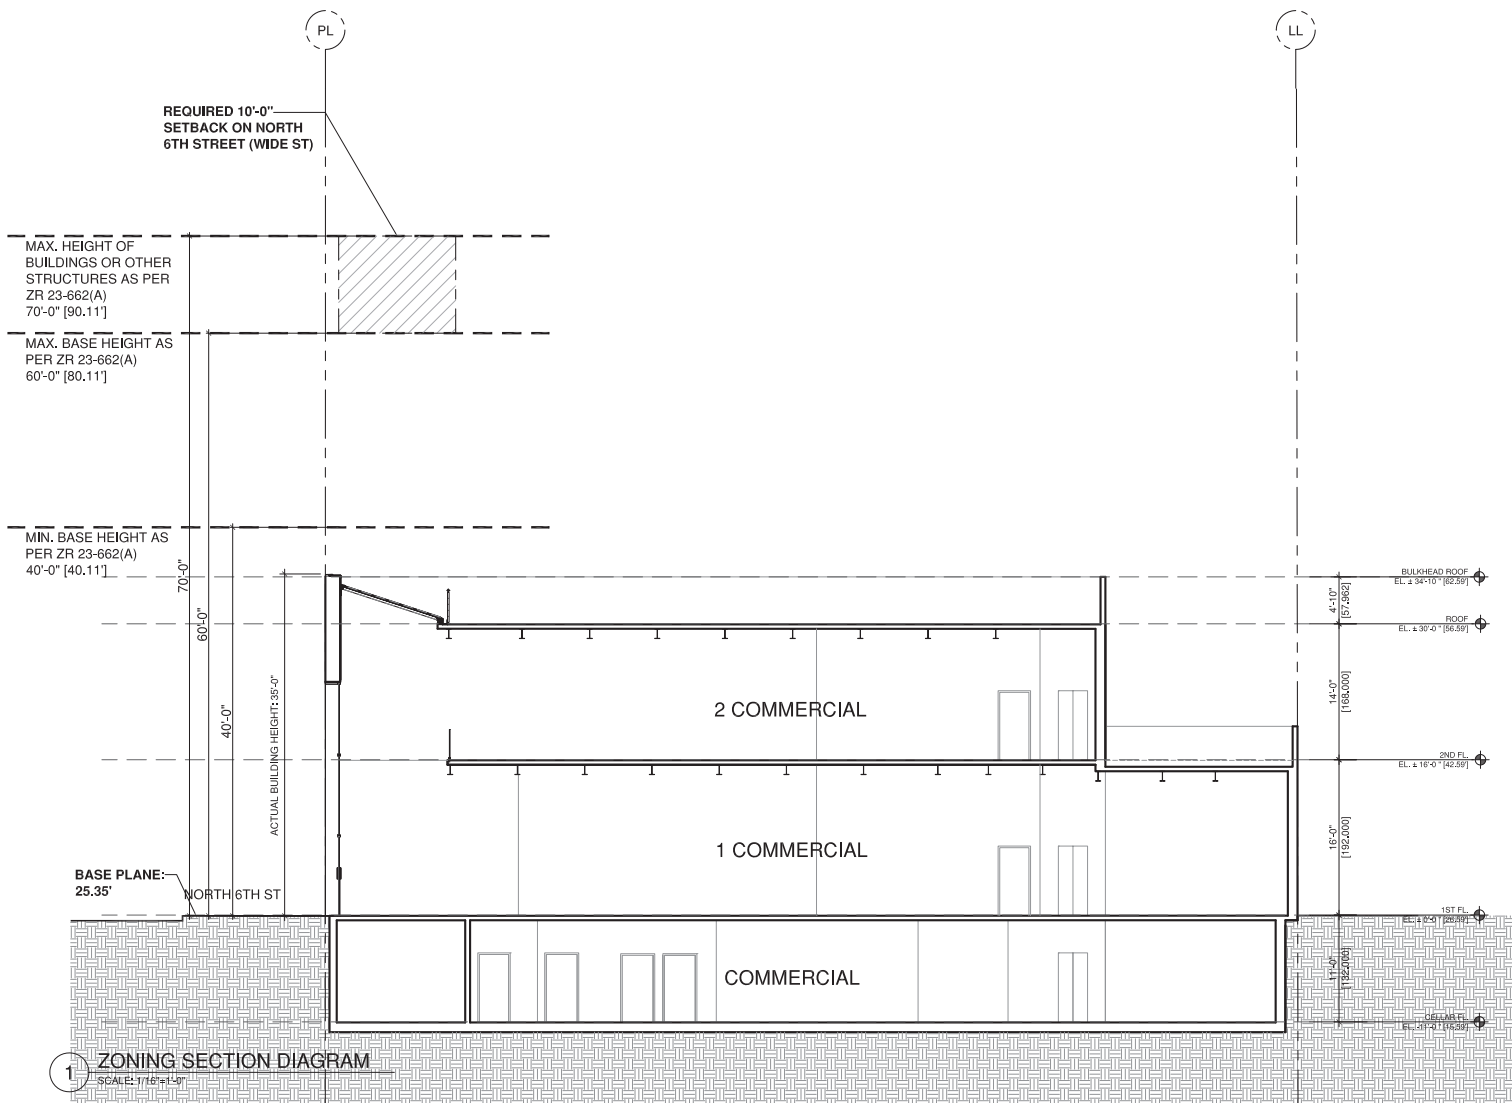


1 ZONING SECTION DIAGRAM  
SCALE: 1/16" = 1'-0"

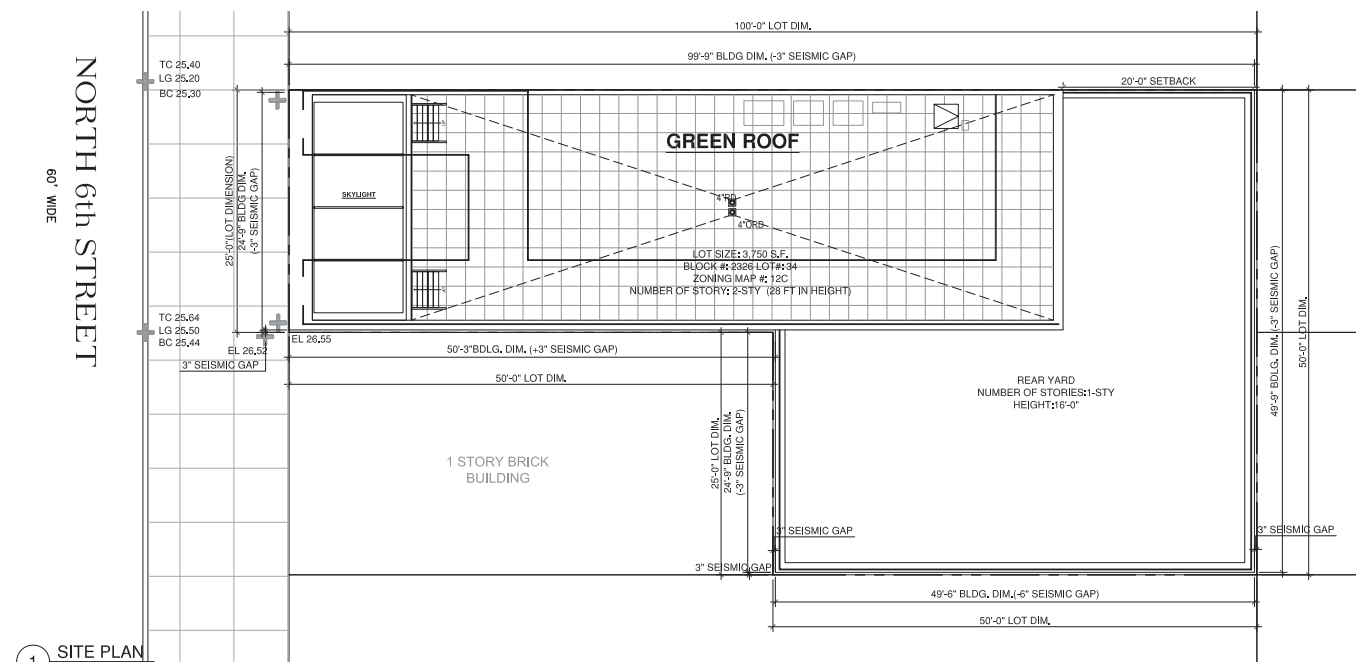

1 SITE PLAN  
SCALE: 3/32" = 1'-0"



ZD1 Zoning Diagram
Must be typewritten.

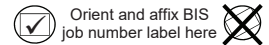

Submitted to resolve objections stated in a notice of intent to revoke issued pursuant to rule 101-15.

Yes No

Location Information

House No(s) 97 NORTH 6TH ST
Street Name
Borough BROOKLYN
Block 2326
Lot 34
BIN 3062065

Falsification of any statement is a misdemeanor and is punishable by a fine or imprisonment, or both. It is unlawful to give to a city employee, or for a city employee to accept, any benefit, monetary or otherwise, either as a gratuity for properly performing the job or in exchange for special consideration. Violation is punishable by imprisonment or fine or both. I understand that if I am found after hearing to have knowingly or negligently falsified or allowed to be falsified any certificate, form, signed statement, application, report or certification of the correction of a violation required under the provisions of this code or of a rule of any agency, I may be barred from filing further applications or documents with the Department.

Name (please print) 01/03/2023



P.E. / R.A. Seal (apply seal, then sign and date over seal)

Internal Use Only

BIS Doc #

PLAN EXAMINER SIGN AND DATE

Table with columns: ZR, ITEM, ALLOWED / REQUIRED, PROPOSED, COMPL. Rows include 22-12 through 24-164(a) covering various zoning regulations.

Table with columns: ZR, ITEM, ALLOWED / REQUIRED, PROPOSED, COMPL. Rows include 35-33, 35-40, 23-641 & 33-432, 23-861 (23-86), 23-462(c), 23-541, 35-51, 35-52 & 23-462, 33-281 & 23-471, 25-811 & 36-711, 25-23, 36-232 & 25-33, 36-21.

