

1 ZONING LOT SITE PLAN
SCALE: 1/32" = 1'-0"

CHARLES PLACE
50'-0" WIDE (NARROW STREET)



ZD1 Zoning Diagram
Must be typewritten.

Orient and affix BIS job number label here


Submitted to resolve objections stated in a notice of intent to revoke issued pursuant to rule 101-15.


Yes
 No

Location Information	
House No(s)	21
Street Name	CHARLES PLACE
Borough	BROOKLYN
Block	3183
Lot (s)	TAX LOT: 71, ZONING LOT: 71 & 7
BIN	3428696

Falsification of any statement is a misdemeanor and is punishable by a fine or imprisonment, or both. It is unlawful to give to a city employee, or for a city employee to accept, any benefit, monetary or otherwise, either as a gratuity for properly performing the job or in exchange for special consideration. Violation is punishable by imprisonment or fine or both. I understand that if I am found after hearing to have knowingly or negligently falsified or allowed to be falsified any certificate, form, signed statement, application, report or certification of the correction of a violation required under the provisions of this code or of a rule of any agency, I may be barred from filing further applications of documents with the Department.

Name (please print)
SHMUEL WIEDER

Signature  Date

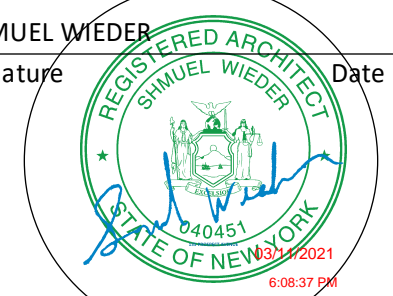

P.E. / R.A. Seal (apply seal, then sign and date over seal)

Internal Use Only

BIS Doc # _____


PLAN EXAMINER SIGN AND DATE



Buildings

ZD1 Zoning Diagram

Must be typewritten.

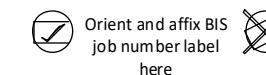

Submitted to resolve objections stated in a notice of intent to revoke issued pursuant to rule 101-15.

Yes No


Location Information

House No(s) 21
 Street Name CHARLES PLACE
 Borough BROOKLYN
 Block 3183
 Lot (s) TAX LOT: 71, ZONING LOT: 71 & 7
 BIN 3428696

Falsification of any statement is a misdemeanor and is punishable by a fine or imprisonment, or both. It is unlawful to give to a city employee, or for a city employee to accept, any benefit, monetary or otherwise, either as a gratuity for properly performing the job or in exchange for special consideration. Violation is punishable by imprisonment or fine or both. I understand that if I am found after hearing to have knowingly or negligently falsified or allowed to be falsified any certificate, form, signed statement, application, report or certification of the correction of a violation required under the provisions of this code or of a rule of any agency, I may be barred from filing further applications of documents with the Department.

Name (please print)

SHMUEL WIEDER
 Signature _____ Date _____

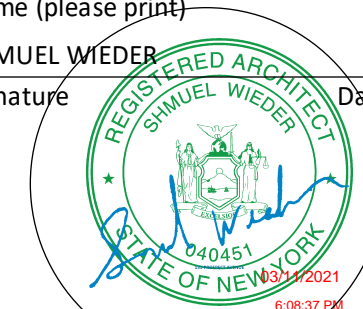


P.E. / R.A. Seal (apply seal, then sign and date over seal)

Internal Use Only

BIS Doc # _____

PLAN EXAMINER SIGN AND DATE

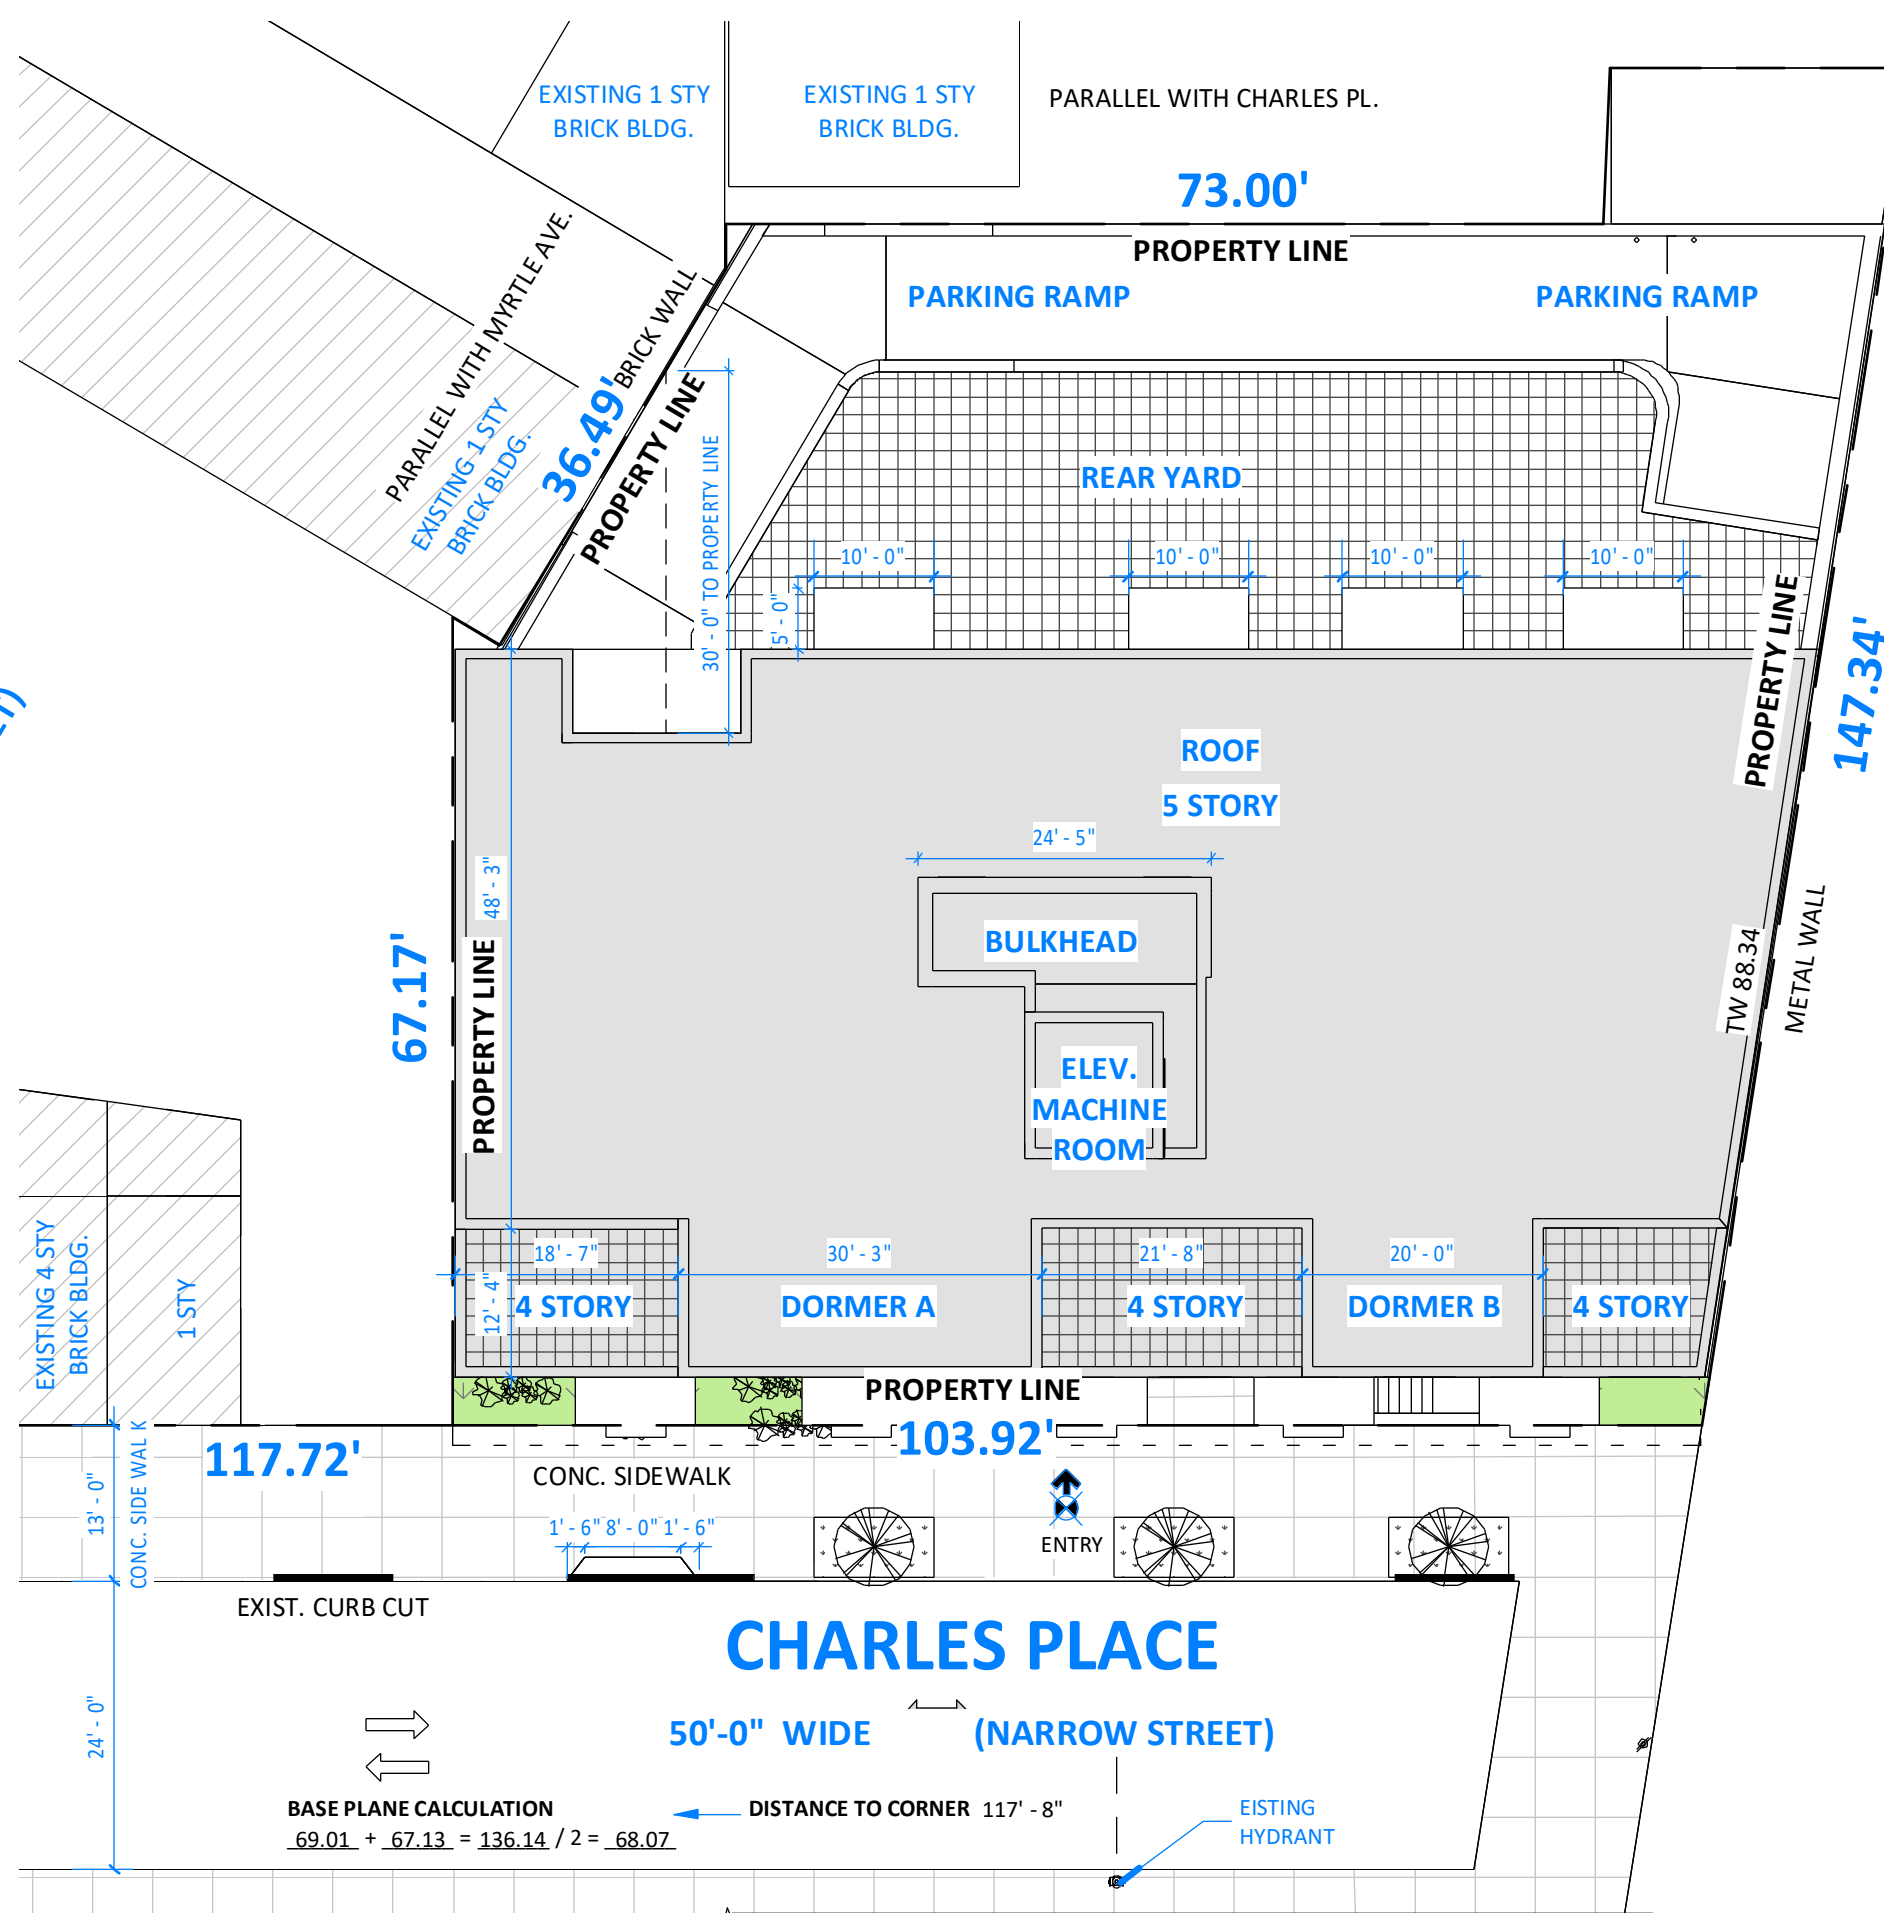

MYRTLE AVENUE
 (NARROW STREET)
 70'-0" WIDE

SITE PLAN

1

SCALE: 1/16" = 1'-0"

FC 508.5.1: BUILDING ENTRANCE IS WITHIN 250 FT OF A FIRE HYDRANT



Buildings

ZD1 Zoning Diagram

Must be typewritten.

Orient and affix BIS job number label here

Submitted to resolve objections stated in a notice of intent to revoke issued pursuant to rule 101-15.

Yes No

Location Information

House No(s)	21
Street Name	CHARLES PLACE
Borough	BROOKLYN
Block	3183
Lot (s)	TAX LOT: 71, ZONING LOT: 71 & 7
BIN	3428696


Falsification of any statement is a misdemeanor and is punishable by a fine or imprisonment, or both. It is unlawful to give to a city employee, or for a city employee to accept, any benefit, monetary or otherwise, either as a gratuity for properly performing the job or in exchange for special consideration. Violation is punishable by imprisonment or fine or both. I understand that if I am found after hearing to have knowingly or negligently falsified or allowed to be falsified any certificate, form, signed statement, application, report or certification of the correction of a violation required under the provisions of this code or of a rule of any agency, I may be barred from filing further applications of documents with the Department.

Name (please print)

SHMUEL WIEDER

Signature

Date

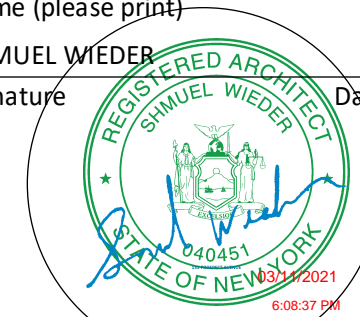

P.E. / R.A. Seal (apply seal, then sign and date over seal)

Internal Use Only

BIS Doc #

PLAN EXAMINER SIGN AND DATE




ZD1 AXONOMETRIC VIEW

1

SCALE:

ZD1 Zoning Diagram

Must be typewritten.

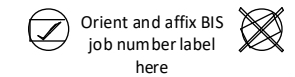

Submitted to resolve objections stated in a notice of intent to revoke issued pursuant to rule 101-15.

Yes No


Location Information

House No(s) 21
 Street Name CHARLES PLACE
 Borough BROOKLYN
 Block 3183
 Lot (s) TAX LOT: 71, ZONING LOT: 71 & 7
 BIN 3428696

Falsification of any statement is a misdemeanor and is punishable by a fine or imprisonment, or both. It is unlawful to give to a city employee, or for a city employee to accept, any benefit, monetary or otherwise, either as a gratuity for properly performing the job or in exchange for special consideration. Violation is punishable by imprisonment or fine or both. I understand that if I am found after hearing to have knowingly or negligently falsified or allowed to be falsified any certificate, form, signed statement, application, report or certification of the correction of a violation required under the provisions of this code or of a rule of any agency, I may be barred from filing further applications of documents with the Department.

Name (please print)

SHMUEL WIEDER
 Signature _____ Date _____

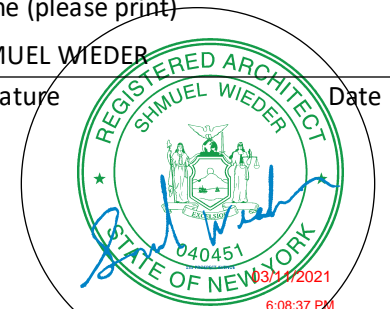


P.E. / R.A. Seal (apply seal, then sign and date over seal)

Internal Use Only

BIS Doc # _____

PLAN EXAMINER SIGN AND DATE

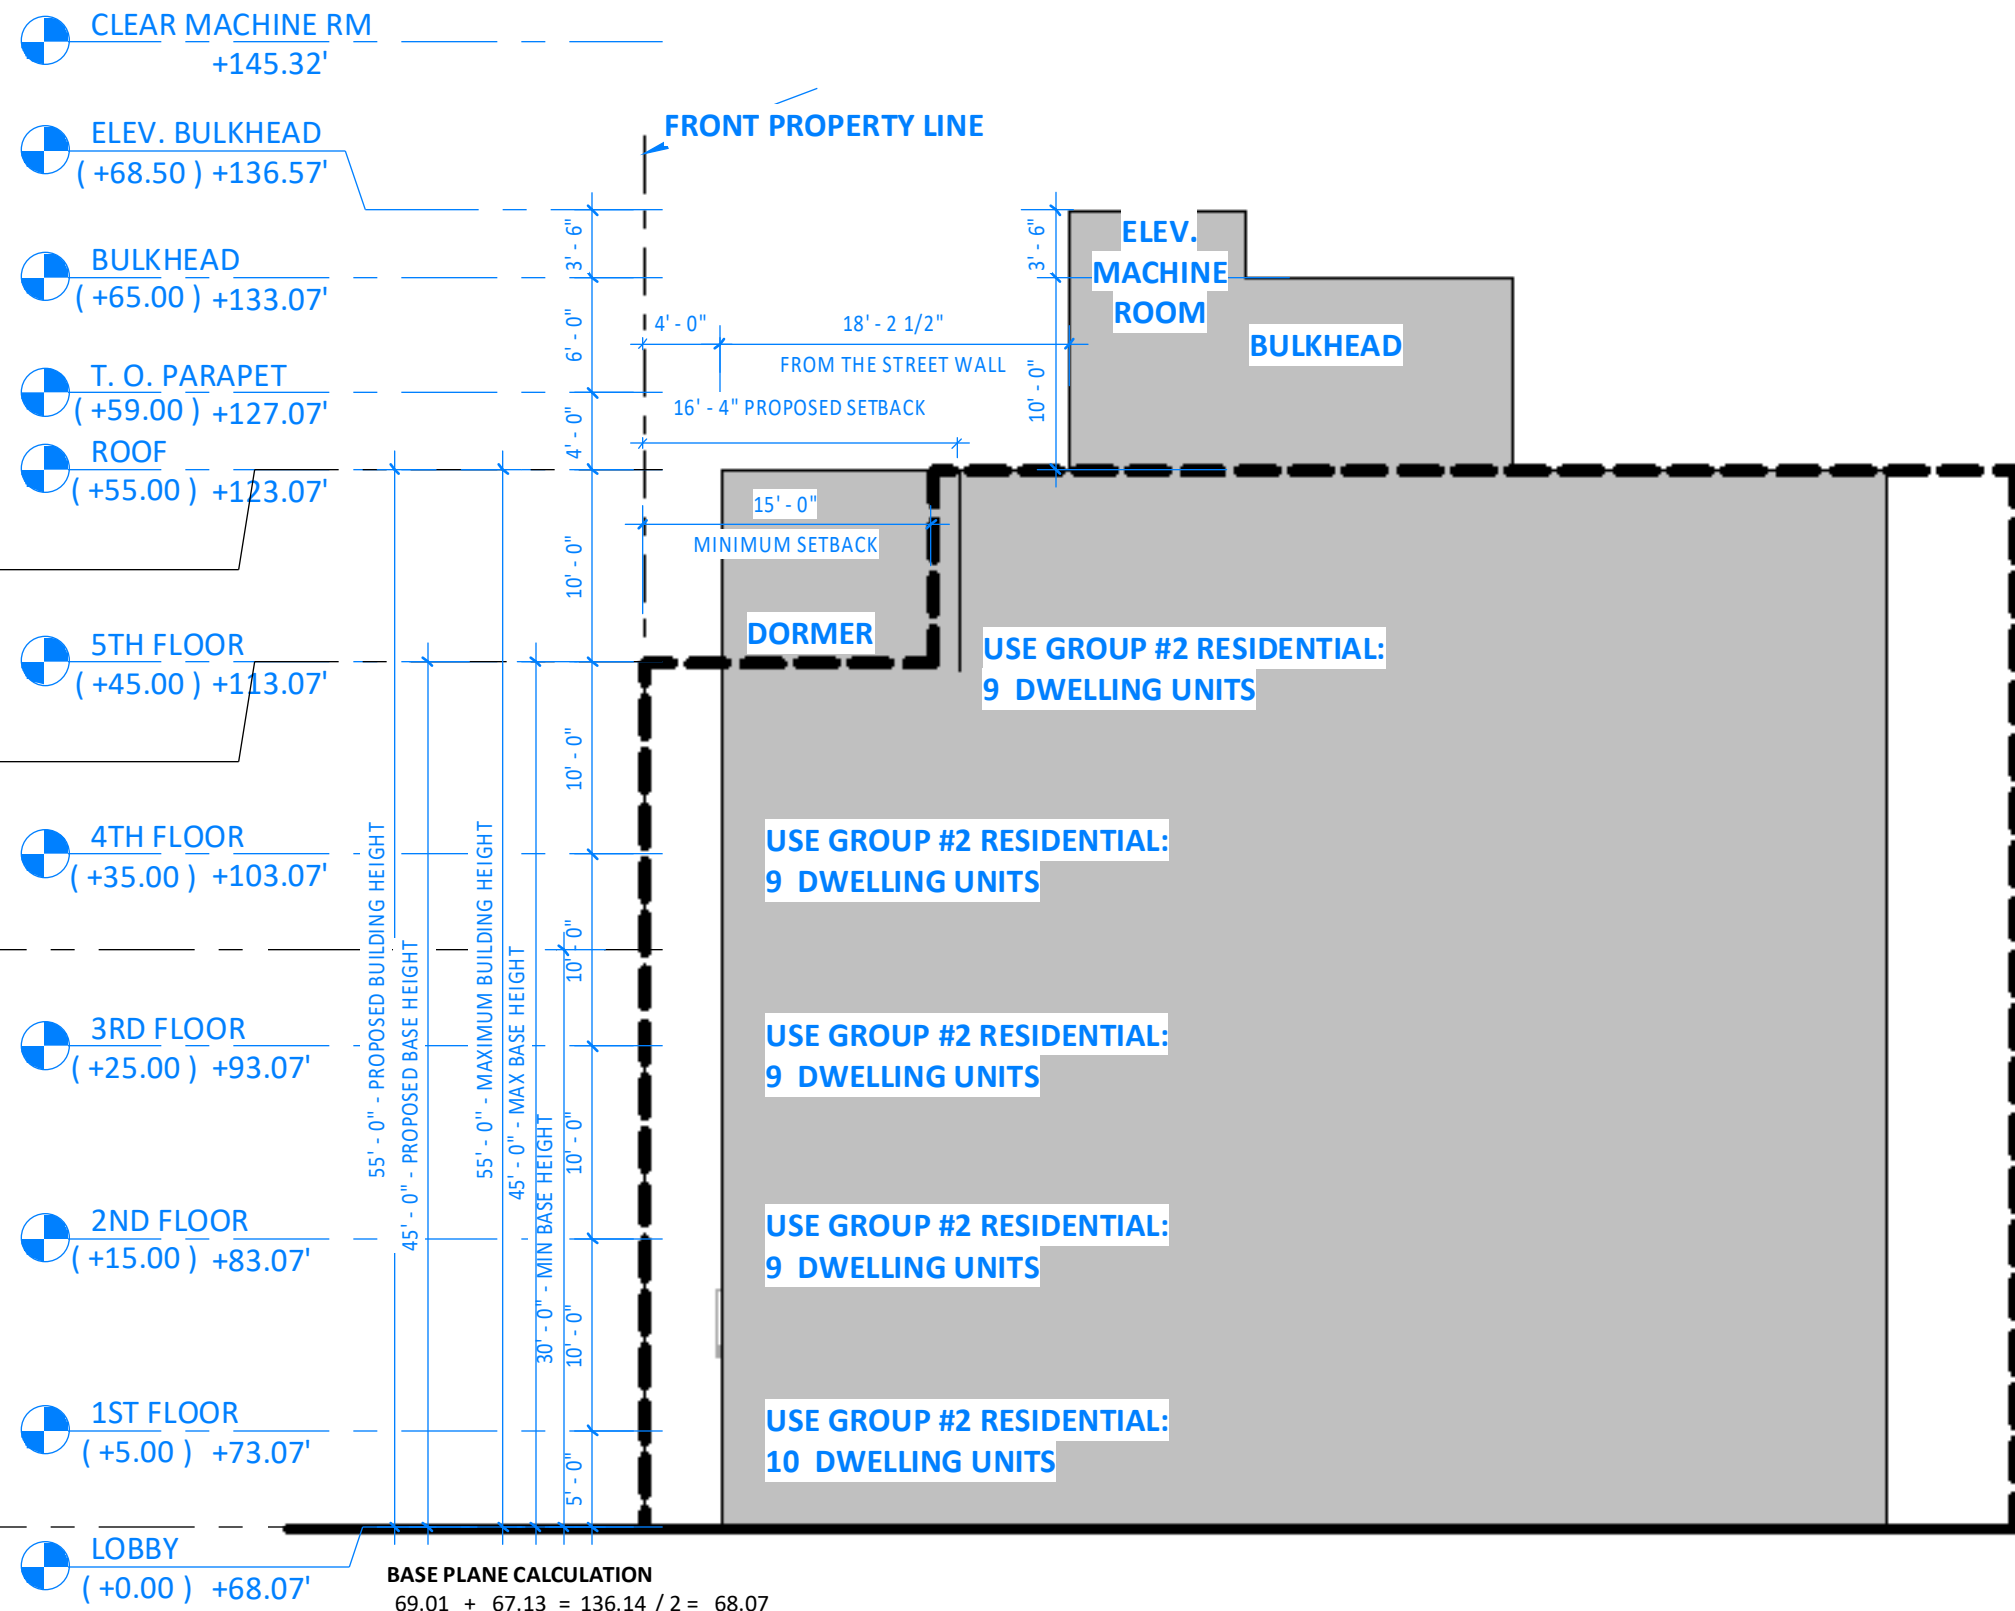

MAX. BLDG. HEIGHT
 (+55.00) +123.07'

MAX BASE HEIGHT
 (+45.00) +113.07'

MIN. BASE HEIGHT
 (+30.00) +98.07'

BASE PLANE
 (+0.00) +68.07'

BASE PLANE CALCULATION

$$\frac{69.01 + 67.13}{2} = 68.07$$

CHARLES PLACE HEIGHT AND SETBACK DIAGRAM

1
 SCALE: 1" = 10'-0"

