

Submitted to resolve objections stated in a notice of intent to revoke issued pursuant to rule 101-15.

Yes No

Location Information


House No(s)	760
Street Name	METROPOLITAN AVENUE
Borough	BROOKLYN
Block	2765
Lot	13
BIN	3068890

Falsification of any statement is a misdemeanor and is punishable by a fine or imprisonment, or both. It is unlawful to give to a city employee, or for a city employee to accept, any benefit, monetary or otherwise, either as a gratuity for properly performing the job or in exchange for special consideration. Violation is punishable by imprisonment or fine or both. I understand that if I am found after hearing to have knowingly or negligently falsified or allowed to be falsified any certificate, form, signed statement, application, report or certification of the correction of a violation required under the provisions of this code or of a rule of any agency, I may be barred from filing further applications or documents with the Department.

Name (please print)

GIUSEPPE R. ANZALONE, AIA

Signature _____ Date _____

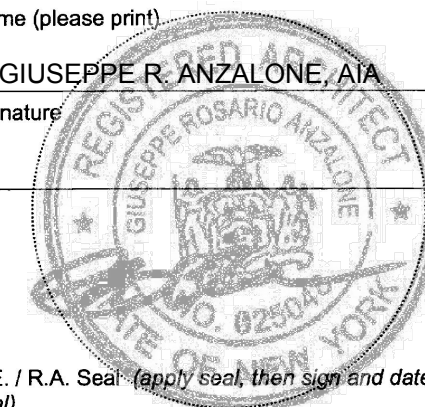


P.E. / R.A. Seal (apply seal, then sign and date over seal)

Internal Use Only

BIS Doc # _____


PLAN EXAMINER SIGN AND DATE

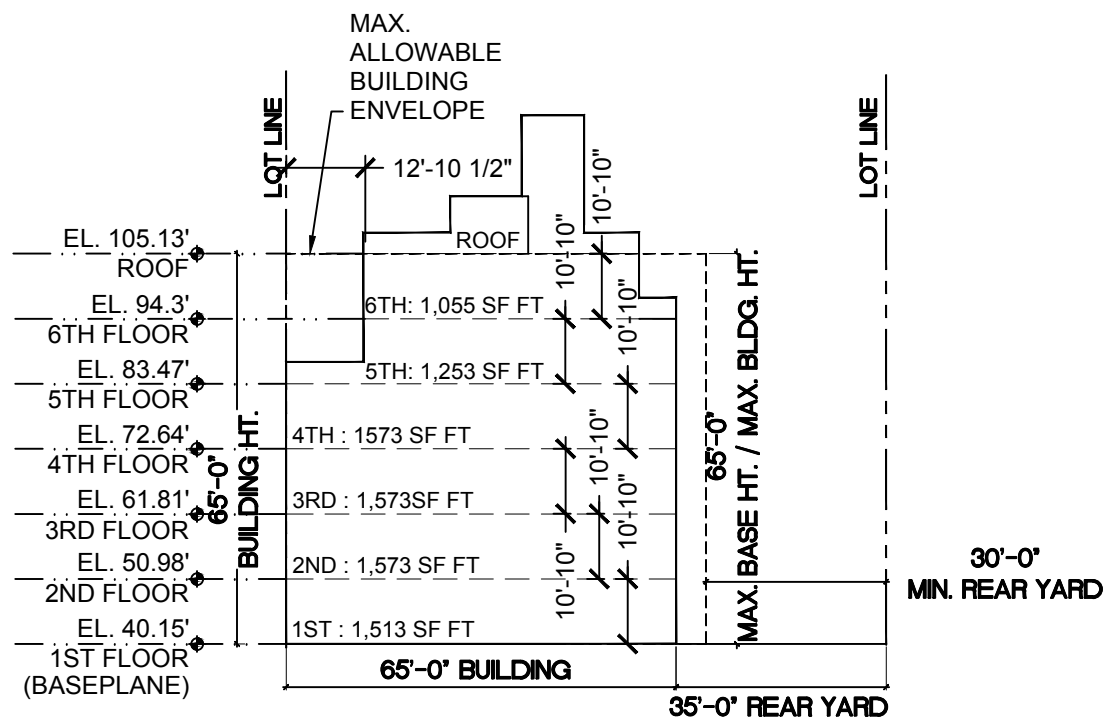


CROSS SECTION DIAGRAM
SCALE: 1/32" = 1'-0"

LOT COVERAGE PER §23-153

SETBACKS PER ZR §23-661(a)(1)

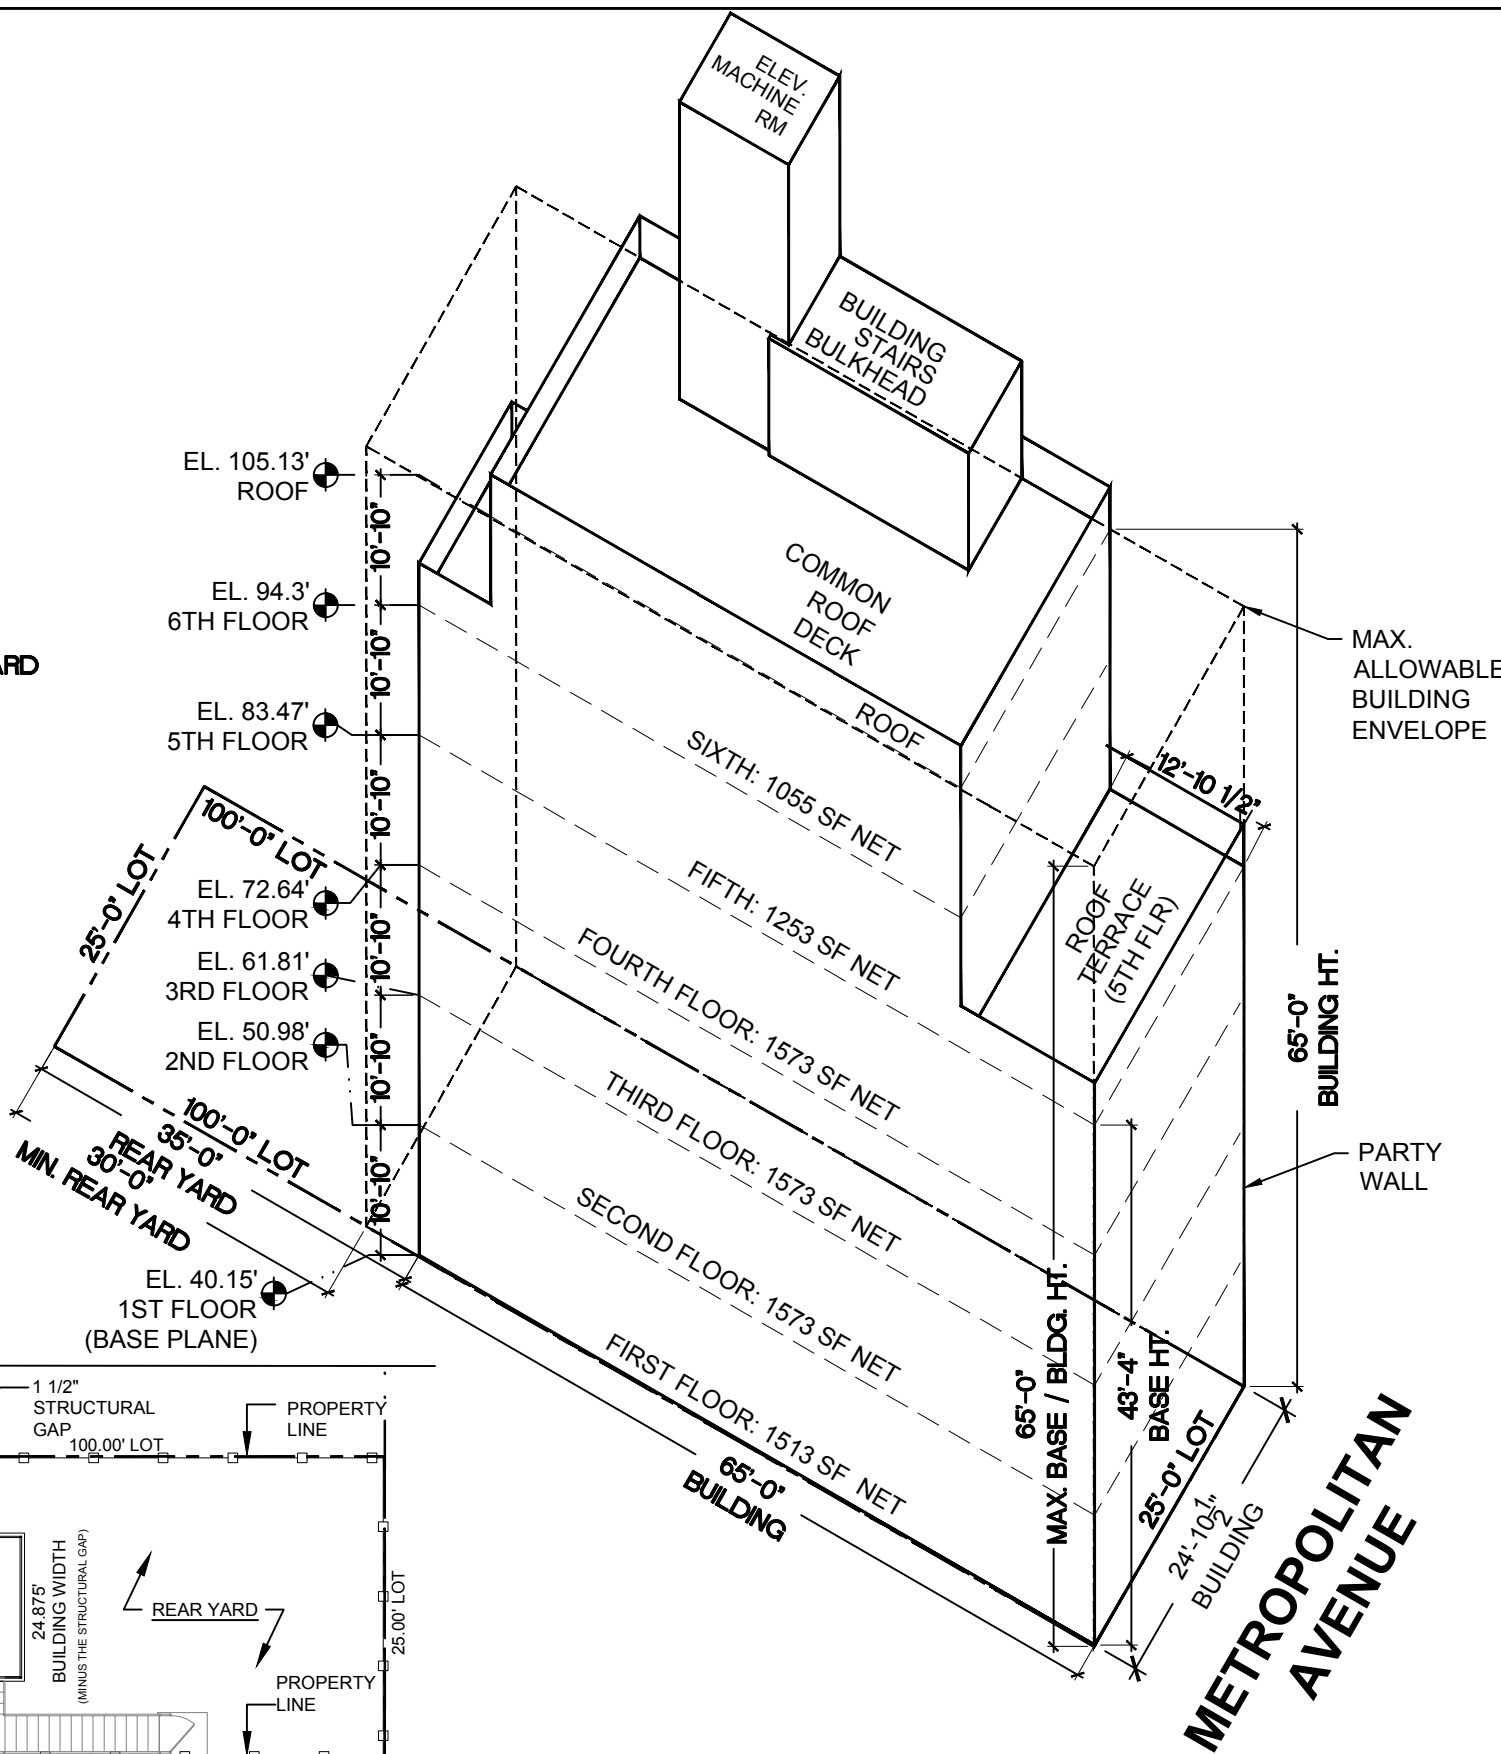

AXONOMETRIC DIAGRAM
SCALE: 1/16" = 1'-0"

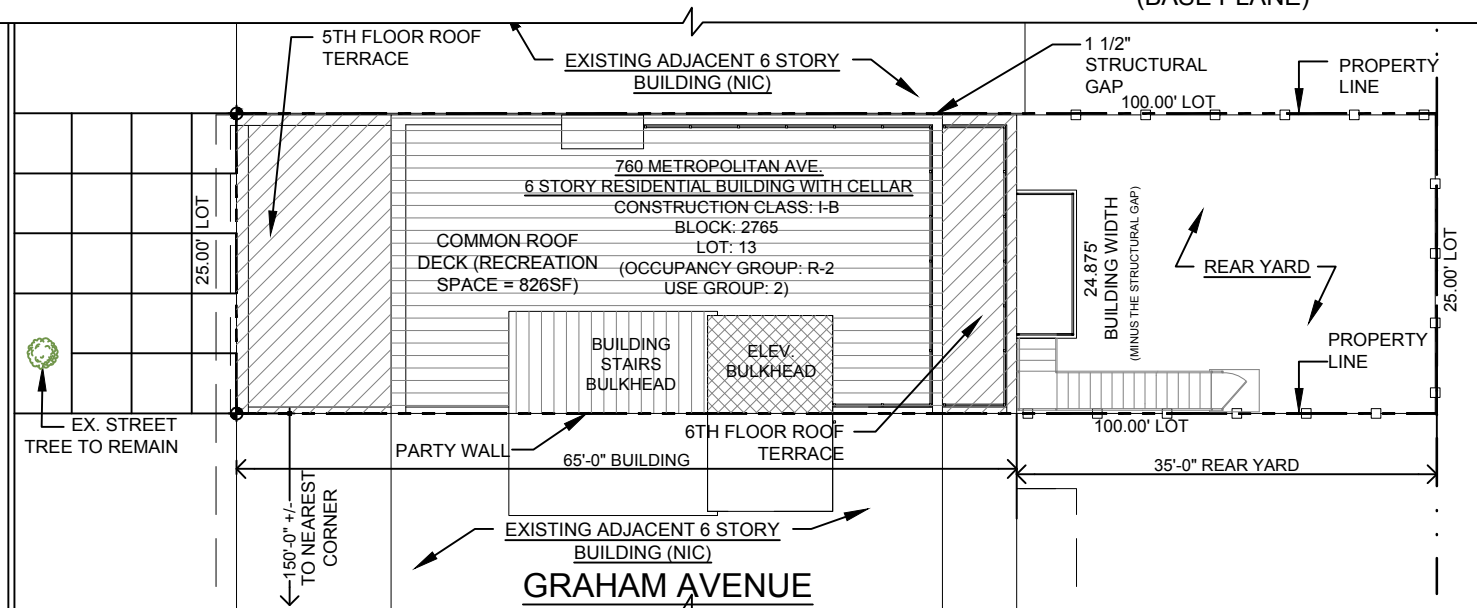

PLOT PLAN
SCALE: 1/16" = 1'-0"

