


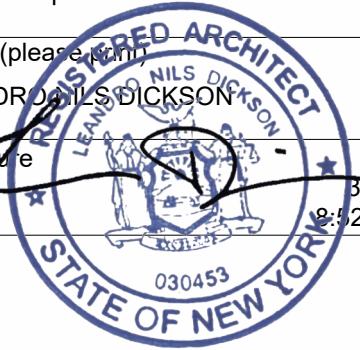
Submitted to resolve objections stated in a notice of intent to revoke issued pursuant to rule 101-15.
 Yes No

Location Information

House #	284
Street Name	4TH AVENUE
Zone	C4-4D
Borough	BROOKLYN NY 11215
Block	456
Lot	32
BIN	3332112

Falsification of any statement is a misdemeanor and punishable by a fine or imprisonment, or both. It is unlawful to give to a city employee, or for a city employee to accept, any benefit, monetary or otherwise, either as a gratuity for properly performing the job or in exchange for special consideration. Violation is punishable by imprisonment or fine or both. I understand that if I am found after hearing to have knowingly or negligently falsified or allow to be falsified any certificate, from, signed statement, application, report or certification of the correction of a violation required under the provisions of this code or of a rule of any agency, I may be barred from filing further applications or documents with the Department.

Name (please print)
LEANDRO NILS DICKSON
Signature  Date
3/3/2025 8:52:53 PM




P.E. / R.A SEAL (apply seal, then sign and date over seal)

Internal Use Only

JOB # _____

PLAN EXAMINER SIGN AND DATE

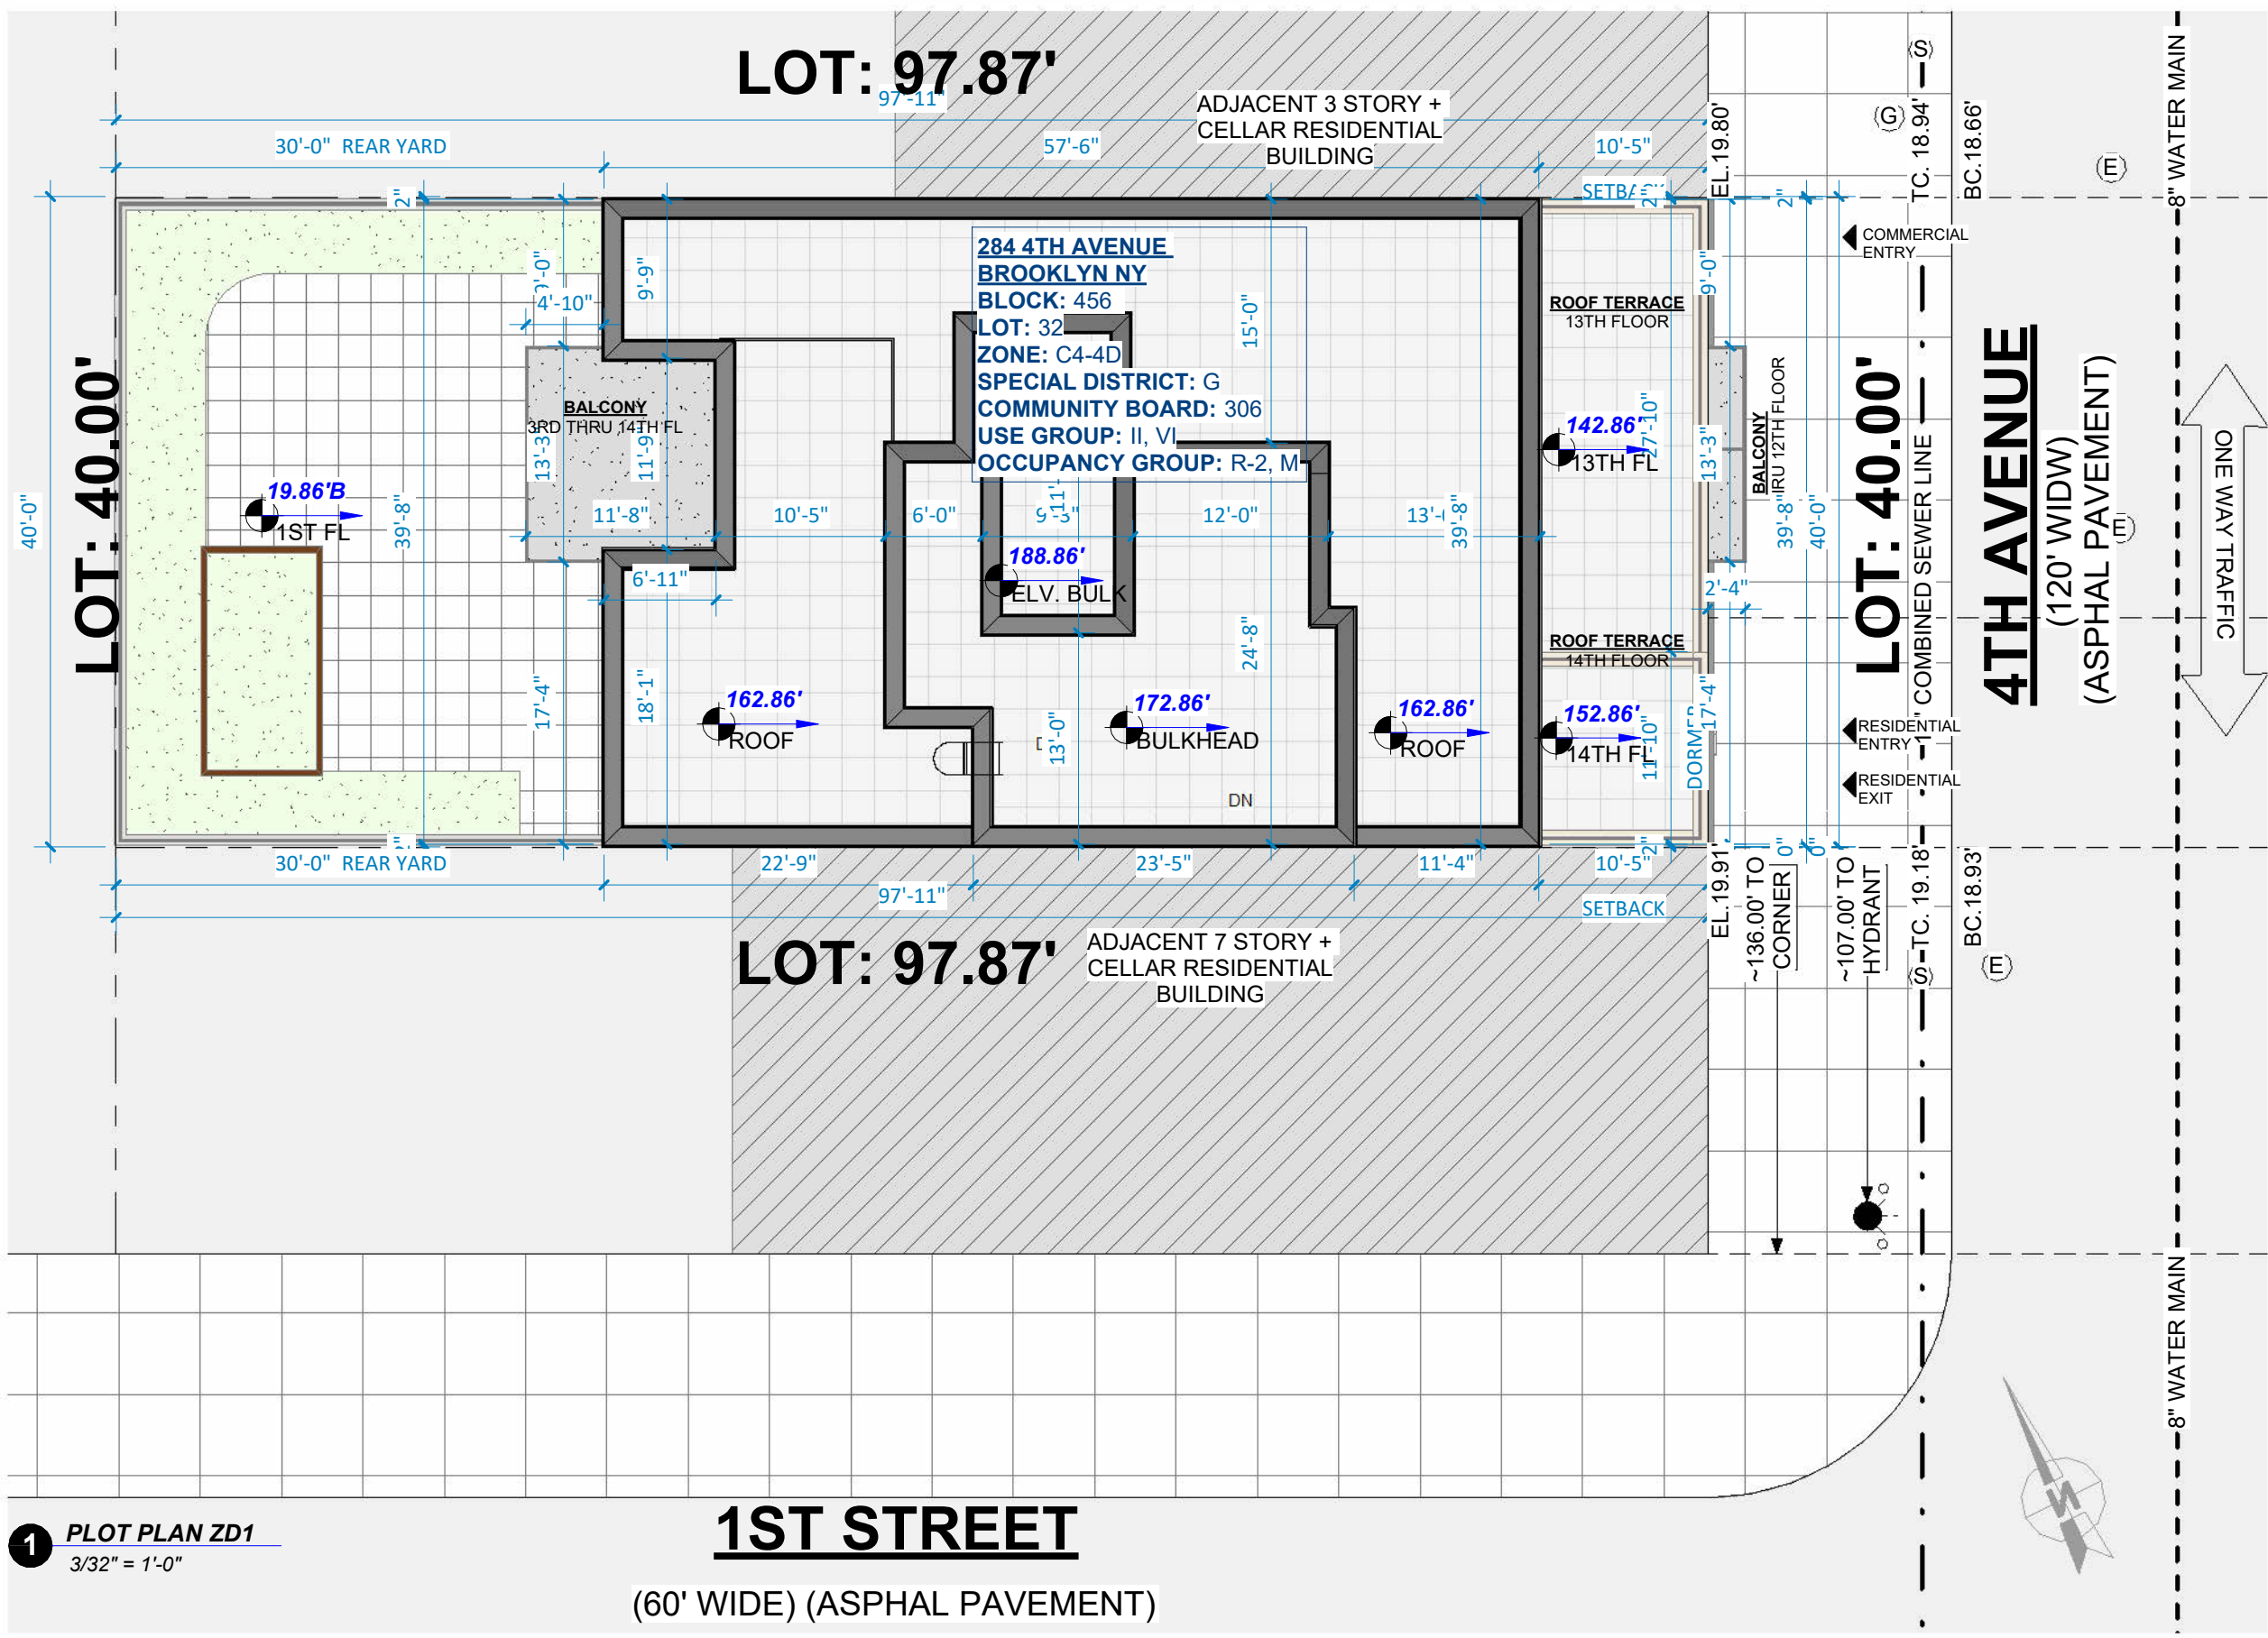

1 PLOT PLAN ZD1
3/32" = 1'-0"

1ST STREET
(60' WIDE) (ASPHAL PAVEMENT)

Submitted to resolve objections stated in a notice of intent to revoke issued pursuant to rule 101-15.

Yes No

Location Information

House # 284
Street Name 4TH AVENUE
Zone C4-4D
Borough BROOKLYN NY 11215
Block 456
Lot 32
BIN 3332112


Falsification of any statement is a misdemeanor and punishable by a fine or imprisonment, or both. It is unlawful to give to a city employee, or for a city employee to accept, any benefit, monetary or otherwise, either as a gratuity for properly performing the job or in exchange for special consideration. Violation is punishable by imprisonment or fine or both. I understand that if I am found after hearing to have knowingly or negligently falsified or allow to be falsified any certificate, from, signed statement, application, report or certification of the correction of a violation required under the provisions of this code or of a rule of any agency, I may be barred from filing further applications or documents with the Department.

Name (please print)

Checker

Signature

Date
3/3/2025
8:2:54 PM

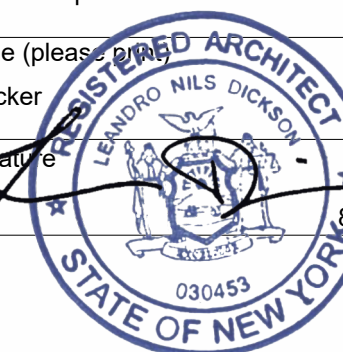


P.E. / R.A SEAL (apply seal, then sign and date over seal)

Internal Use Only

JOB #

PLAN EXAMINER SIGN AND DATE

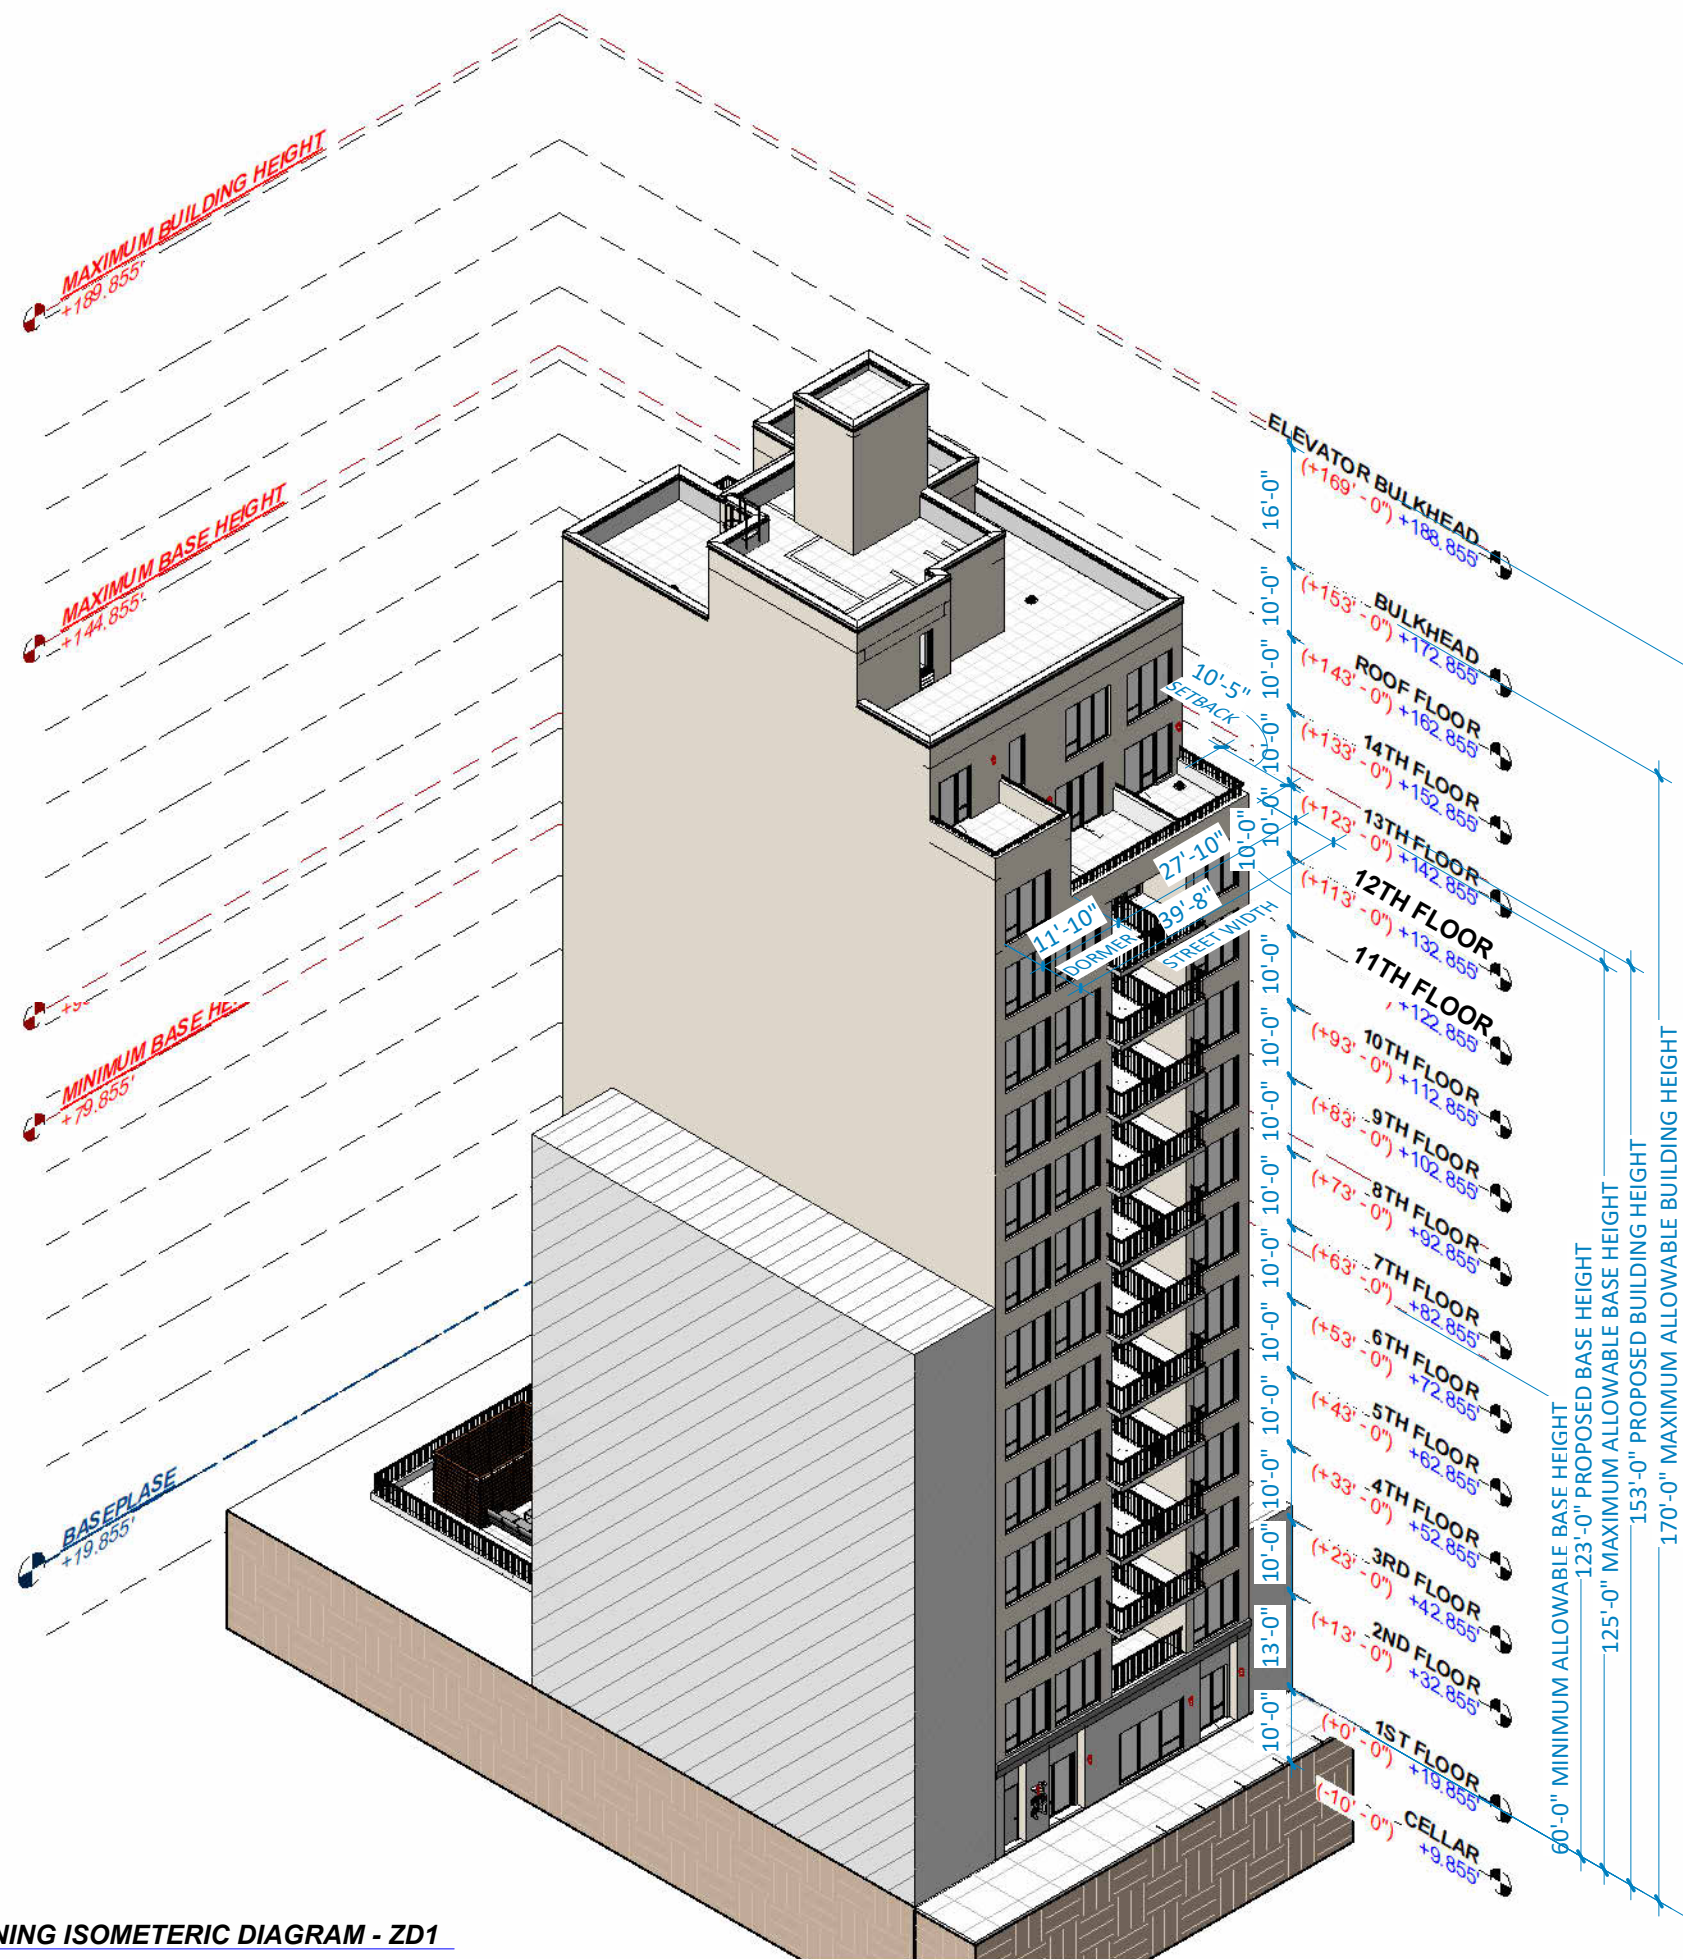

1 ZONING ISOMETRIC DIAGRAM - ZD1

Submitted to resolve objections stated in a notice of intent to revoke issued pursuant to rule 101-15.

Yes No


Location Information

House # 284
Street Name 4TH AVENUE
Zone C4-4D
Borough BROOKLYN NY 11215
Block 456
Lot 32
BIN 3332112

Falsification of any statement is a misdemeanor and punishable by a fine or imprisonment, or both. It is unlawful to give to a city employee, or for a city employee to accept, any benefit, monetary or otherwise, either as a gratuity for properly performing the job or in exchange for special consideration. Violation is punishable by imprisonment or fine or both. I understand that if I am found after hearing to have knowingly or negligently falsified or allow to be falsified any certificate, from, signed statement, application, report or certification of the correction of a violation required under the provisions of this code or of a rule of any agency, I may be barred from filing further applications or documents with the Department.

Name (please print)
Checker

Signature:  Date: 3/3/2025 8:57:55 PM

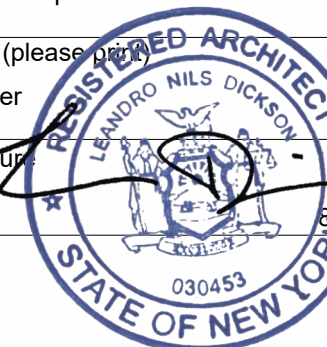


P.E. / R.A SEAL (apply seal, then sign and date over seal)

Internal Use Only

JOB # _____

PLAN EXAMINER SIGN AND DATE

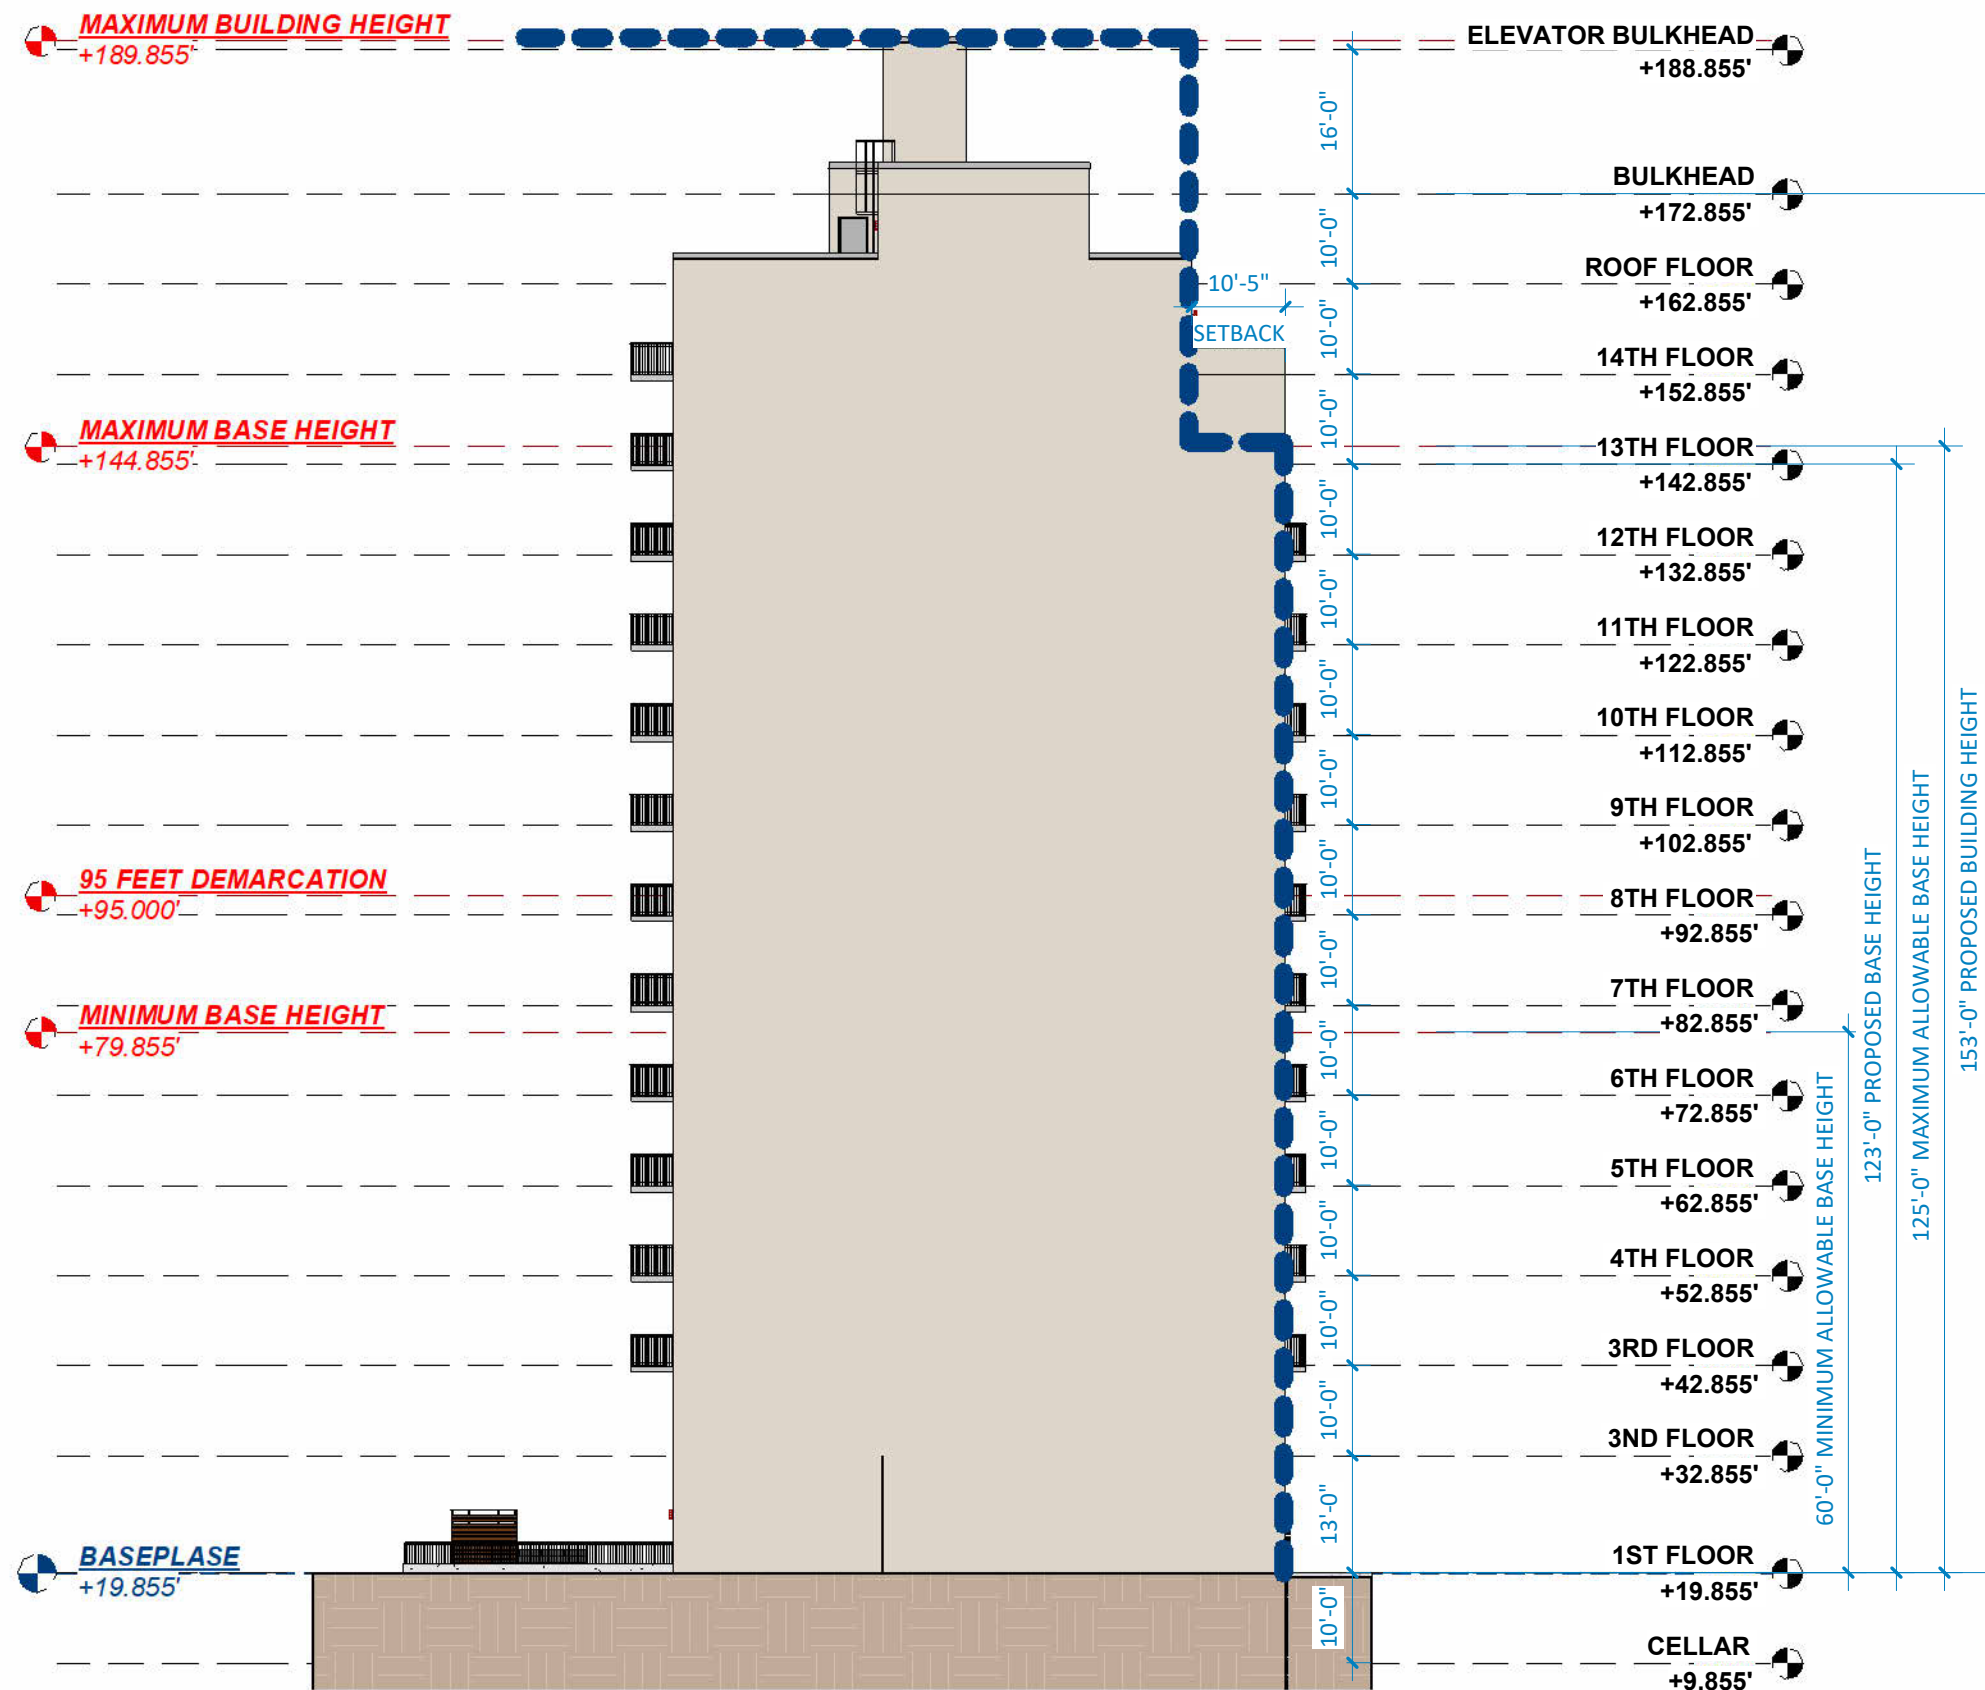

1 ZONING HEIGHT DIAGRAM - ZD1

