

ZD1 Zoning Diagram
Must be typewritten.

Orient and affix BIS job number label here

Submitted to resolve objections stated in a notice of intent to revoke issued pursuant to rule 101-15.

Yes No

Location Information

House No(s) 4012
Street Name Fort Hamilton Parkway
Borough Brooklyn
Block 5587
Lot 38
BIN 3429454

Falsification of any statement is a misdemeanor and is punishable by a fine or imprisonment, or both. It is unlawful to give to a city employee, or for a city employee to accept, any benefit, monetary or otherwise, either as a gratuity for properly performing the job or in exchange for special consideration. Violation is punishable by imprisonment or fine or both. I understand that if I am found after hearing to have knowingly or negligently falsified or allowed to be falsified any certificate, form, signed statement, application, report or certification of the correction of a violation required under the provisions of this code or of a rule of any agency, I may be barred from filing further applications or documents with the Department.

Name (please print)

Ed Rawlings

Signature

Date




P.E. / R.A. Seal (apply seal, then sign and date over seal)

Internal Use Only

BIS Doc # B08023579-11

Helen S. Kruczko, R.A. BCC

PLAN EXAMINER SIGN AND DATE 06/13/2023

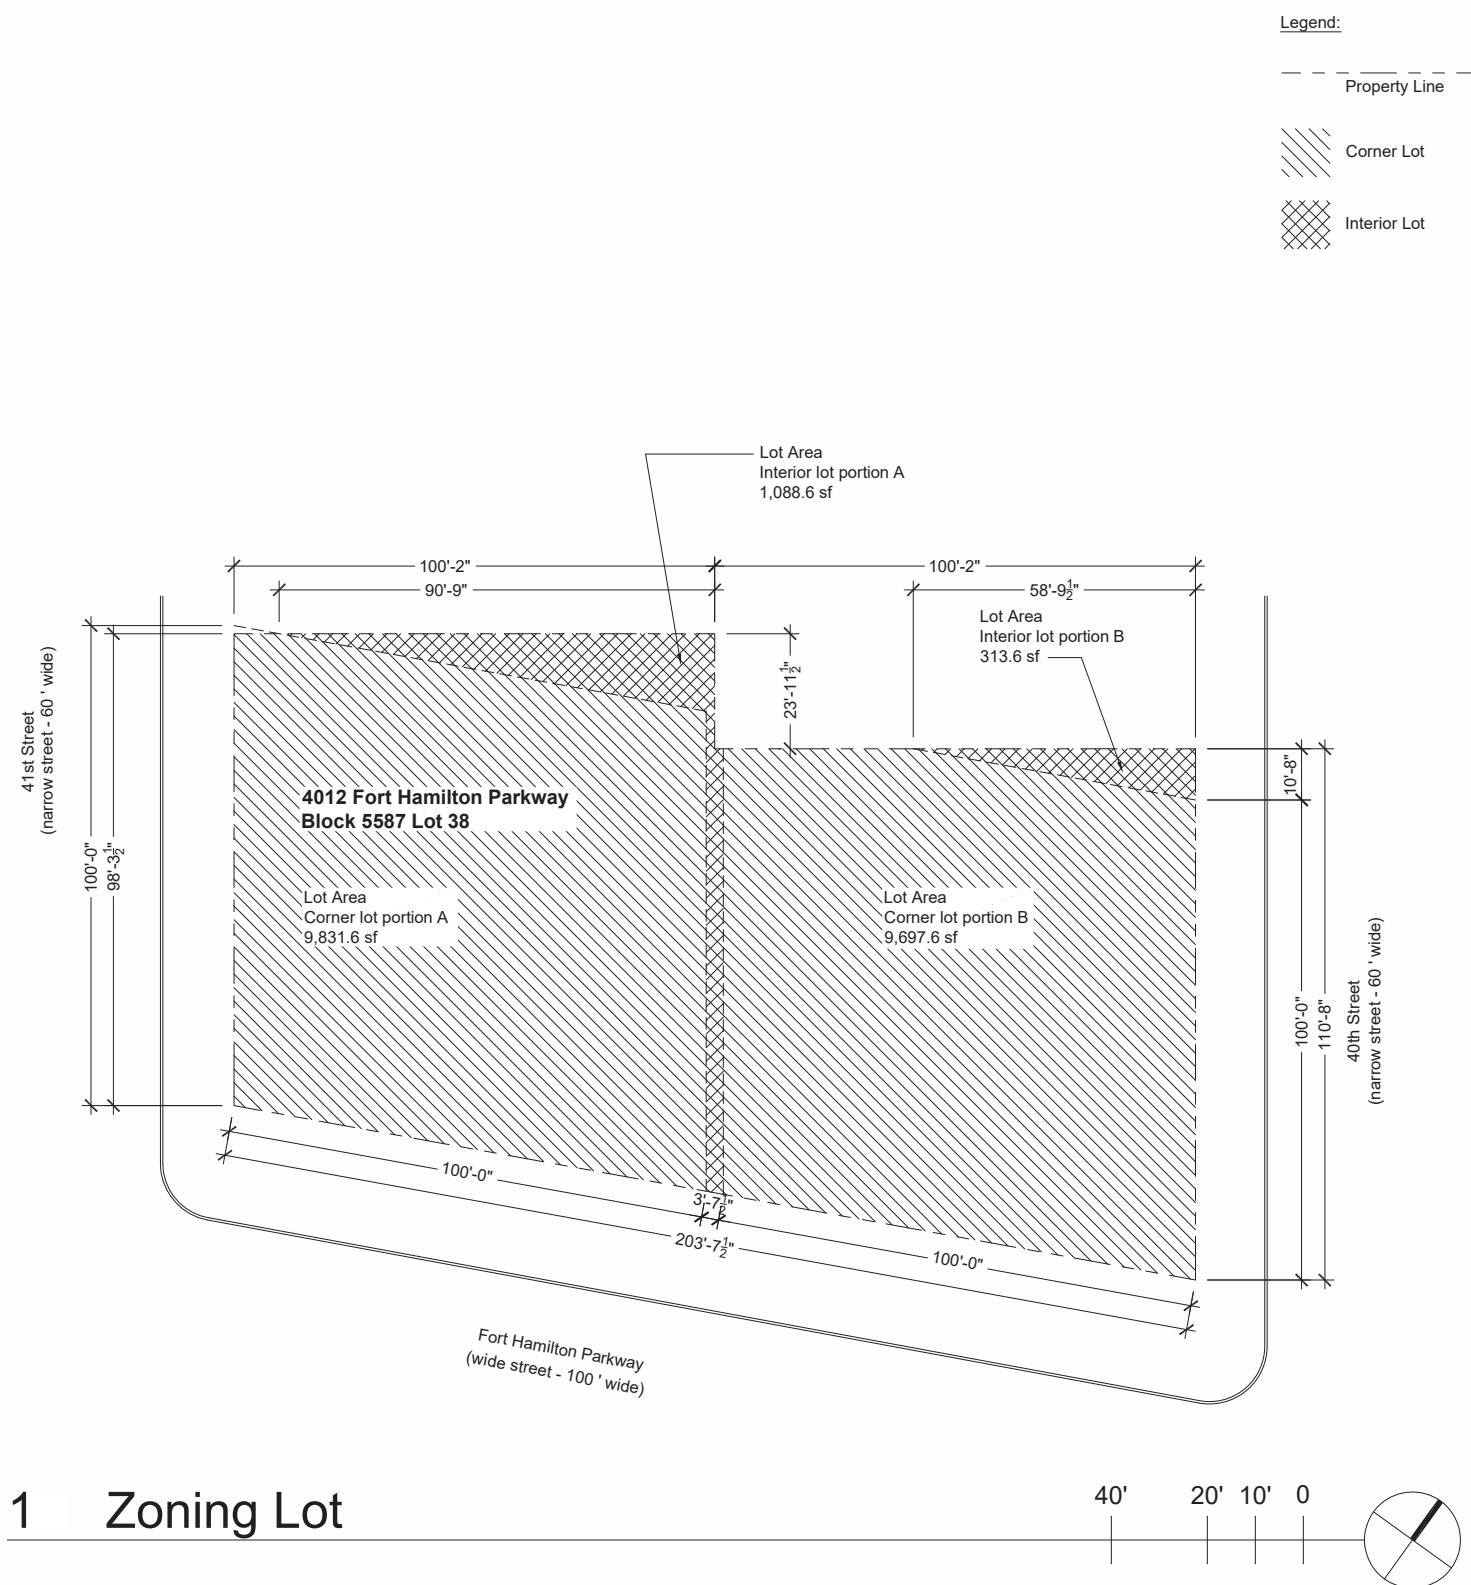

1 Zoning Lot

ZD1 Zoning Diagram
Must be typewritten.

Orient and affix BIS job number label here

Submitted to resolve objections stated in a notice of intent to revoke issued pursuant to rule 101-15.
 Yes No

Location Information

House No(s) 4012
Street Name Fort Hamilton Parkway
Borough Brooklyn
Block 5587
Lot 38
BIN 3429454

Falsification of any statement is a misdemeanor and is punishable by a fine or imprisonment, or both. It is unlawful to give to a city employee, or for a city employee to accept, any benefit, monetary or otherwise, either as a gratuity for properly performing the job or in exchange for special consideration. Violation is punishable by imprisonment or fine or both. I understand that if I am found after hearing to have knowingly or negligently falsified or allowed to be falsified any certificate, form, signed statement, application, report or certification of the correction of a violation required under the provisions of this code or of a rule of any agency, I may be barred from filing further applications or documents with the Department.

Name (please print)

Ed Rawlings

Signature

Date




P.E. / R.A. Seal (apply seal, then sign and date over seal)

Internal Use Only

BIS Doc # B08023579-11

Helen S. Kruczko, R.A. BCC

PLAN EXAMINER SIGN AND DATE 06/13/2023

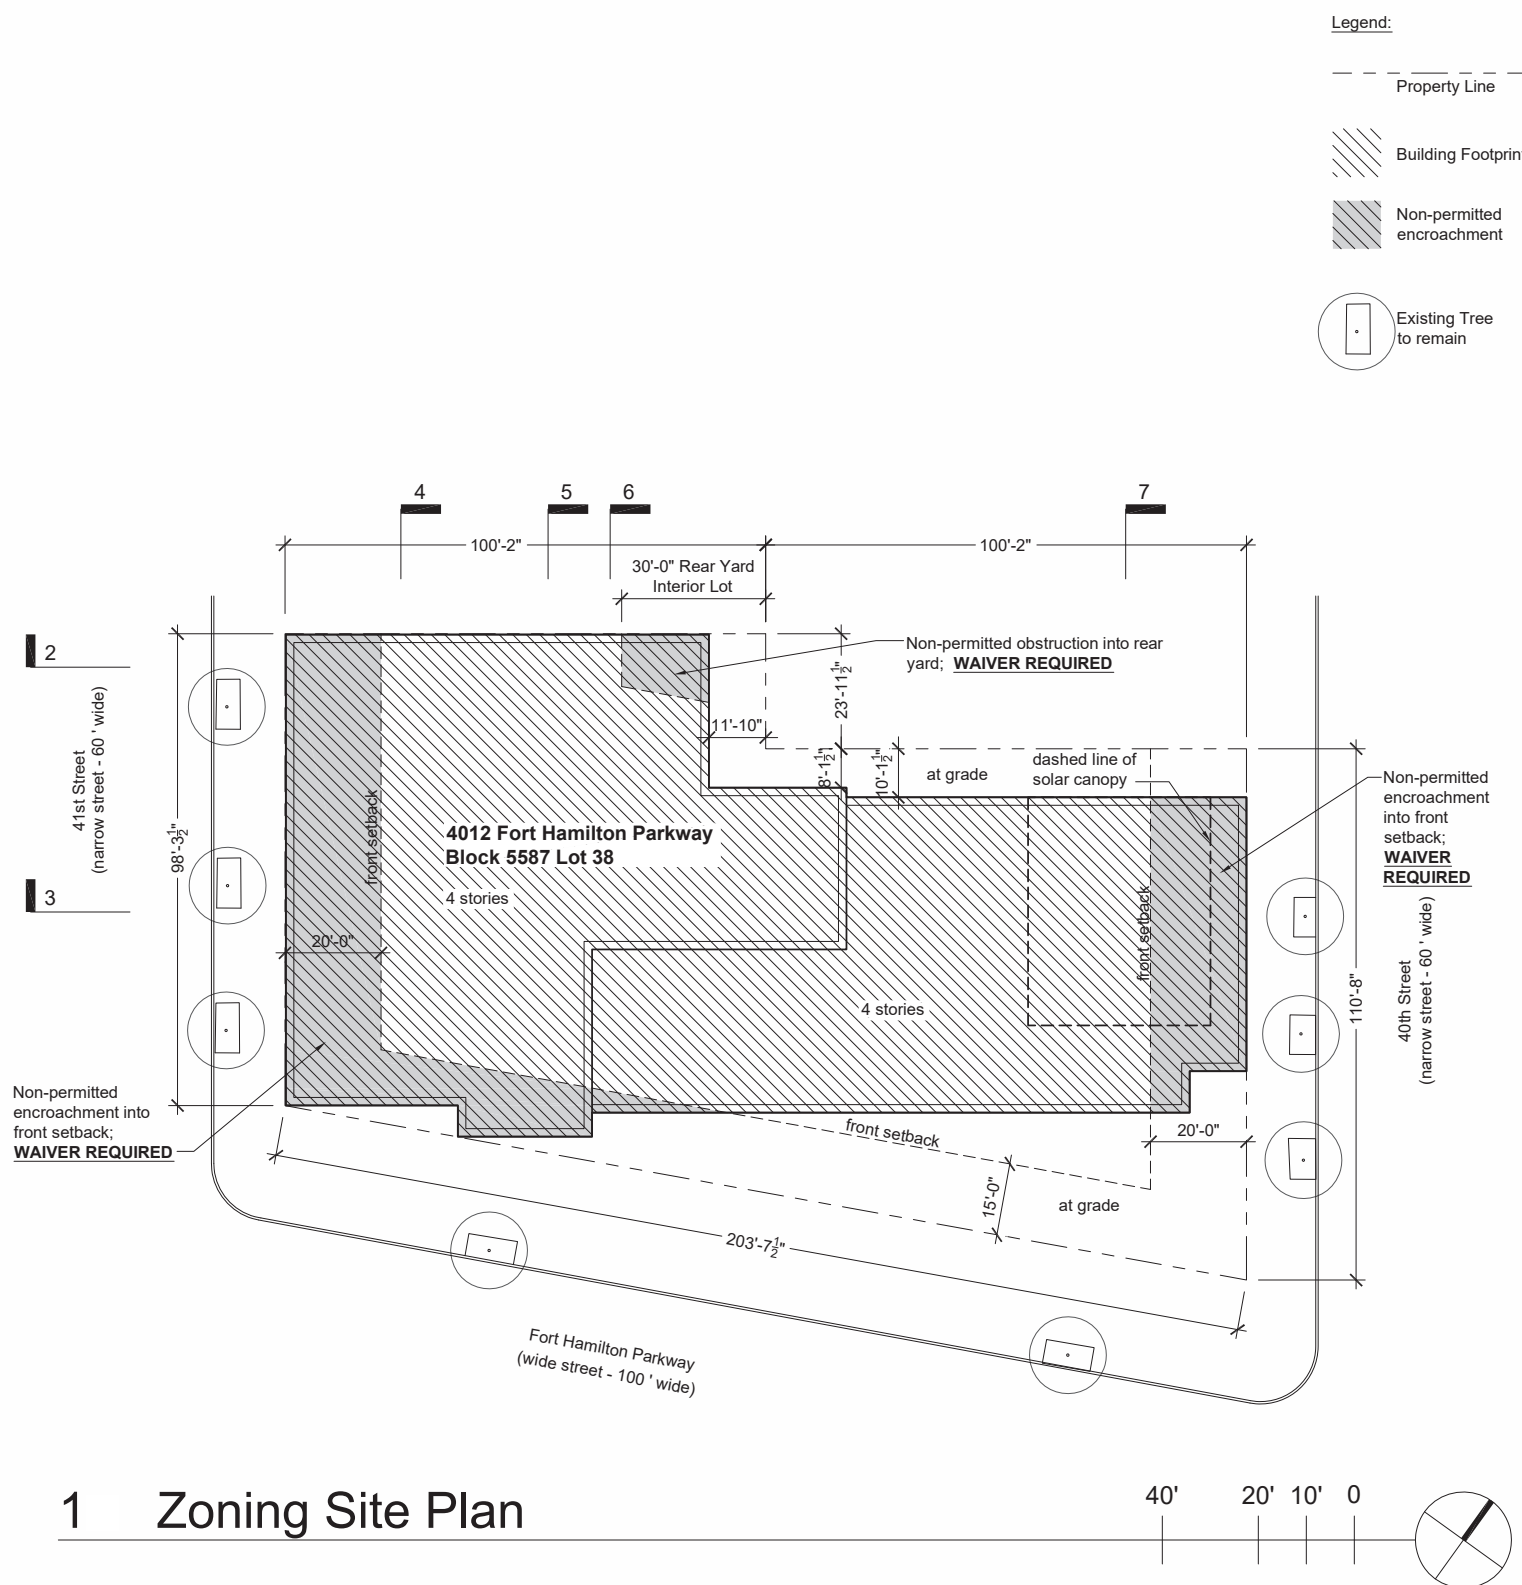

1 Zoning Site Plan

ZD1 Zoning Diagram
Must be typewritten.

Orient and affix BIS job number label here

Submitted to resolve objections stated in a notice of intent to revoke issued pursuant to rule 101-15.
 Yes No

Location Information

House No(s) 4012
Street Name Fort Hamilton Parkway
Borough Brooklyn
Block 5587
Lot 38
BIN 3429454

Falsification of any statement is a misdemeanor and is punishable by a fine or imprisonment, or both. It is unlawful to give to a city employee, or for a city employee to accept, any benefit, monetary or otherwise, either as a gratuity for properly performing the job or in exchange for special consideration. Violation is punishable by imprisonment or fine or both. I understand that if I am found after hearing to have knowingly or negligently falsified or allowed to be falsified any certificate, form, signed statement, application, report or certification of the correction of a violation required under the provisions of this code or of a rule of any agency, I may be barred from filing further applications or documents with the Department.

Name (please print)

Ed Rawlings

Signature

Date




P.E. / R.A. Seal (apply seal, then sign and date over seal)

Internal Use Only


BIS Doc # **B08023579-11**

Helen S. Kruczko, R.A. BCC

PLAN EXAMINER SIGN AND DATE **06/13/2023**

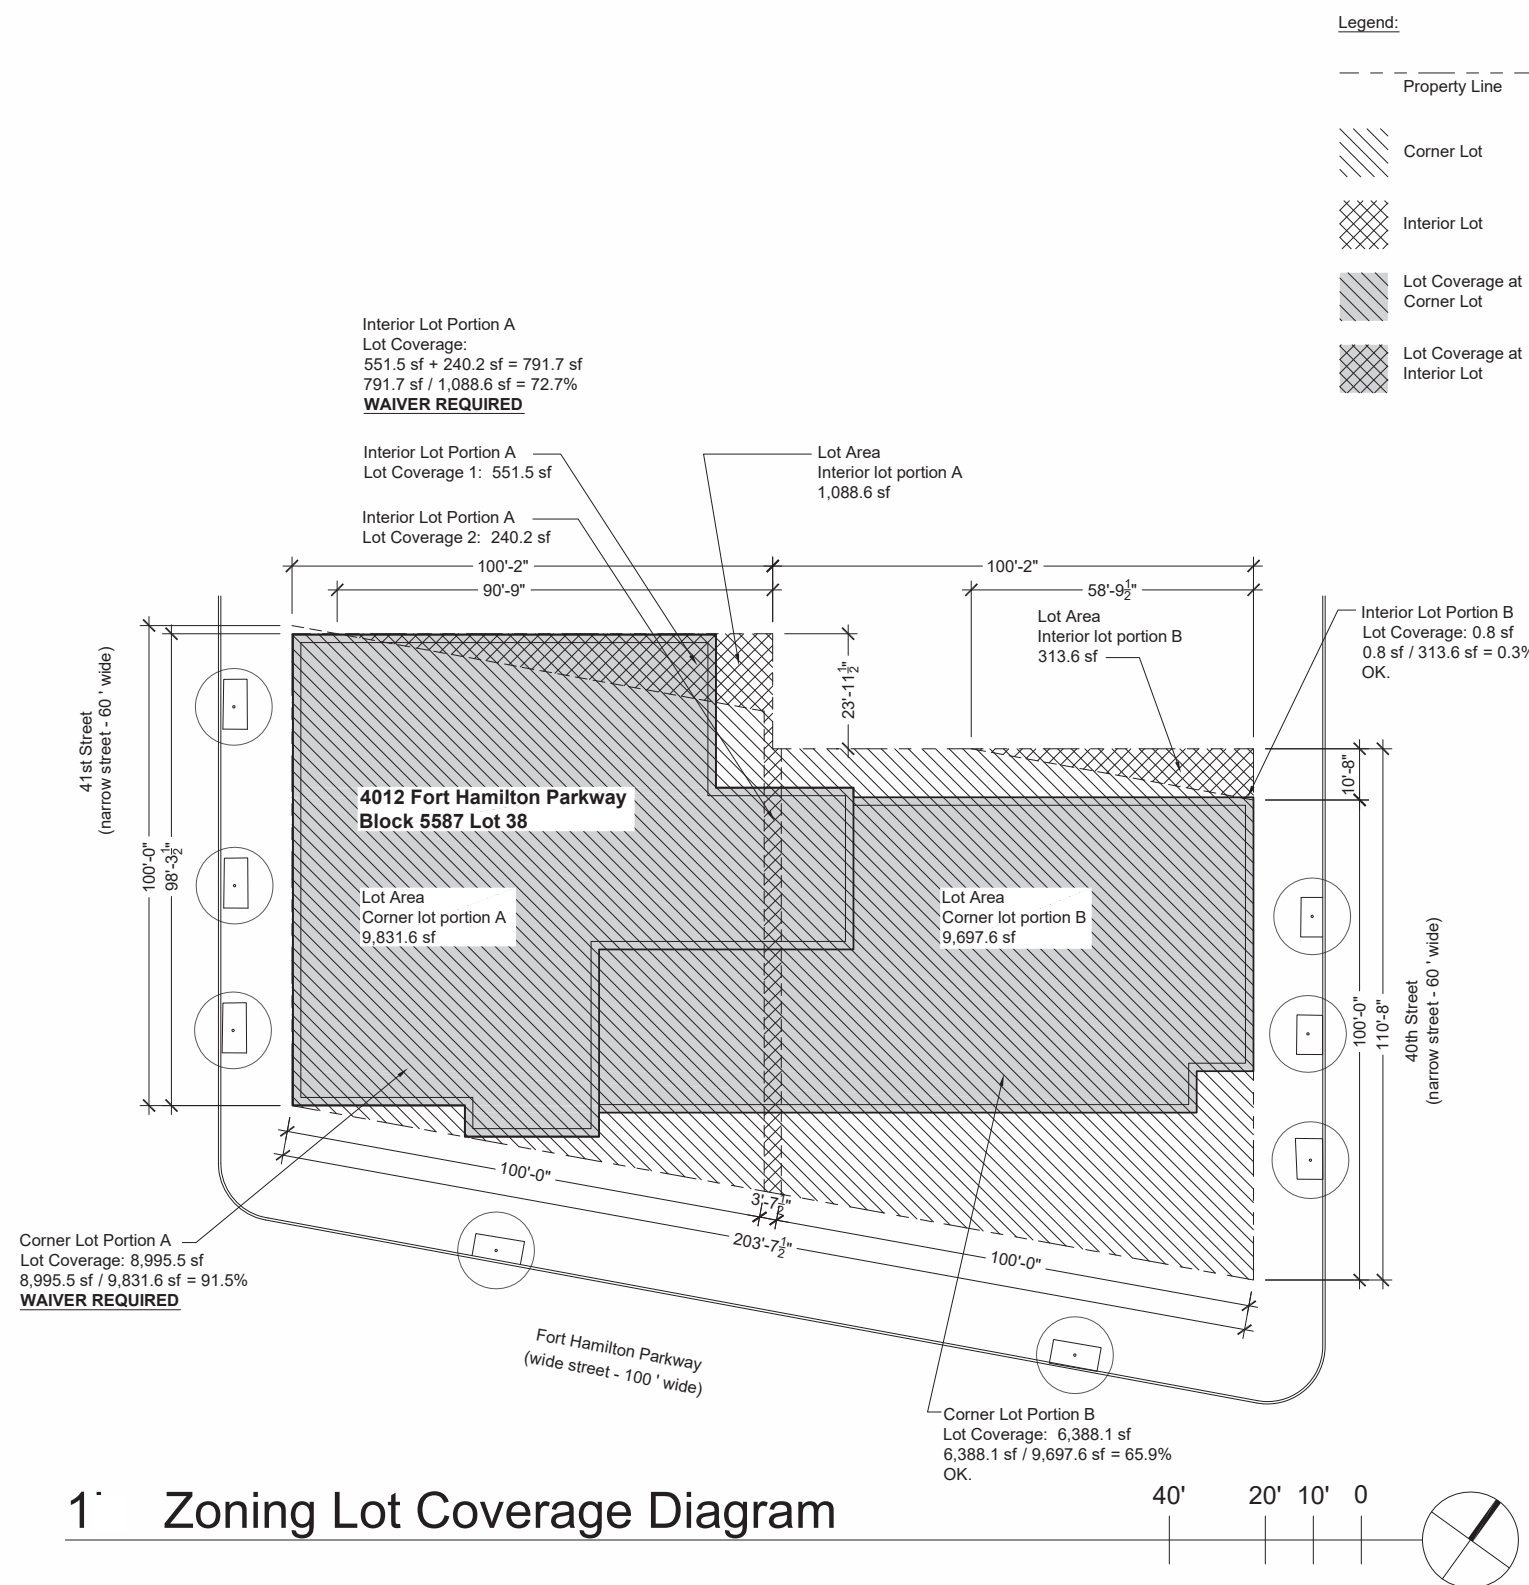

1 Zoning Lot Coverage Diagram

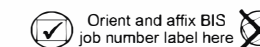

Submitted to resolve objections stated in a notice of intent to revoke issued pursuant to rule 101-15.

Yes No

Location Information

House No(s) 4012
Street Name Fort Hamilton Parkway
Borough Brooklyn
Block 5587
Lot 38
BIN 3429454

Falsification of any statement is a misdemeanor and is punishable by a fine or imprisonment, or both. It is unlawful to give to a city employee, or for a city employee to accept, any benefit, monetary or otherwise, either as a gratuity for properly performing the job or in exchange for special consideration. Violation is punishable by imprisonment or fine or both. I understand that if I am found after hearing to have knowingly or negligently falsified or allowed to be falsified any certificate, form, signed statement, application, report or certification of the correction of a violation required under the provisions of this code or of a rule of any agency, I may be barred from filing further applications or documents with the Department.

Name (please print)

Ed Rawlings

Signature

Date



P.E. / R.A. Seal (apply seal, then sign and date over seal)


Internal Use Only

BIS Doc # B08023579-11

Helen S. Kruczko, R.A. BCC


PLAN EXAMINER SIGN AND DATE

06/13/2023

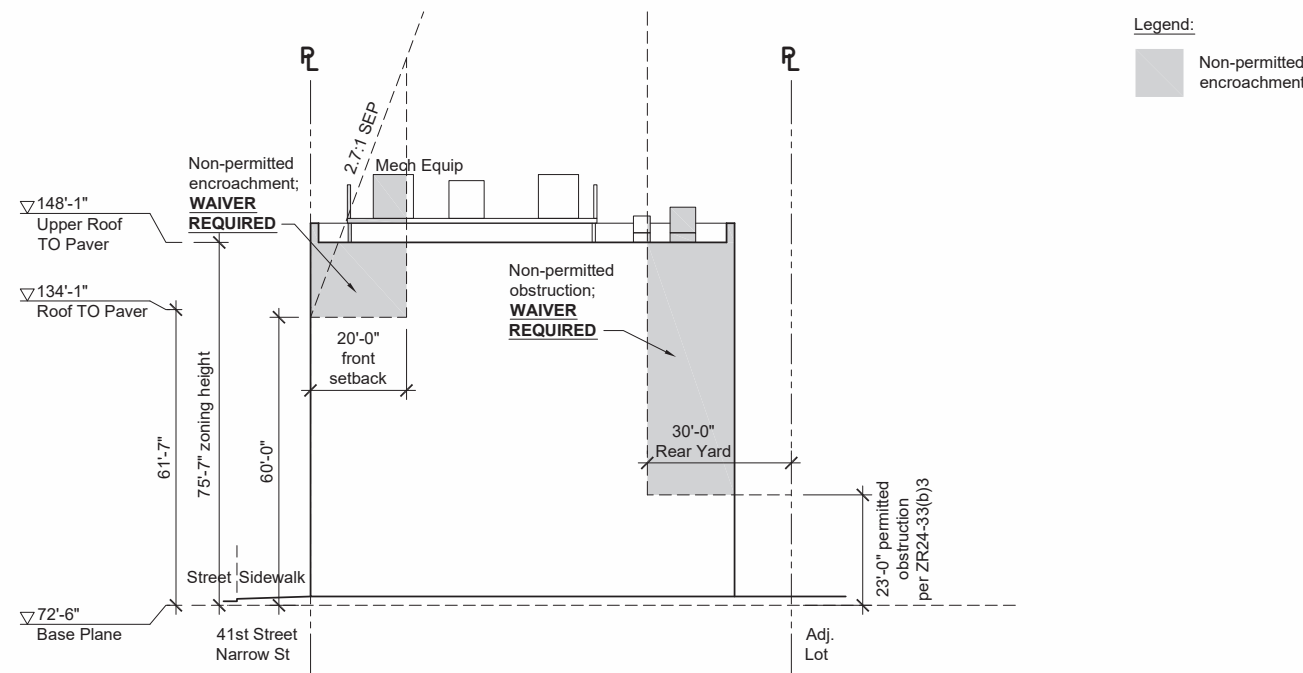

2 Zoning Section Looking North

40' 20' 10' 0'

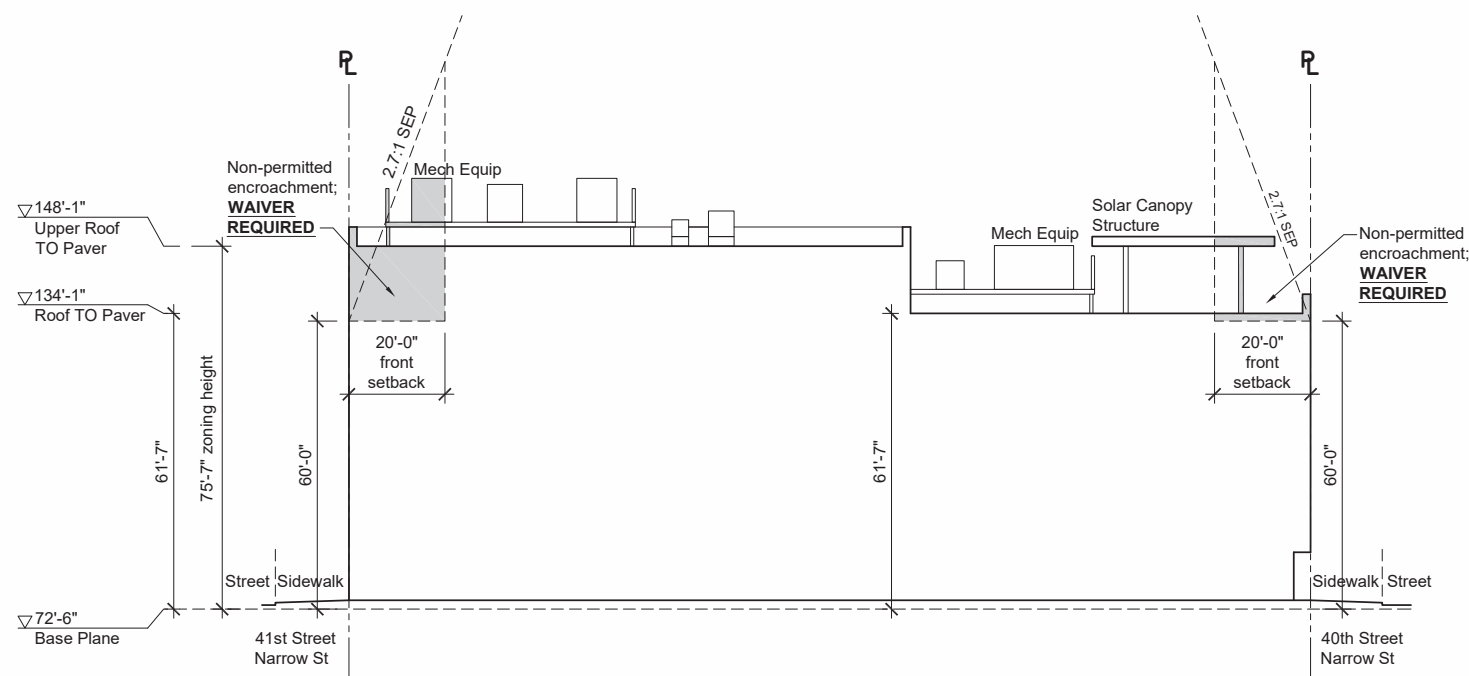

3 Zoning Section Looking North

40' 20' 10' 0'

Orient and affix BIS job number label here

Submitted to resolve objections stated in a notice of intent to revoke issued pursuant to rule 101-15.
 Yes No

Location Information

House No(s) 4012
Street Name Fort Hamilton Parkway
Borough Brooklyn
Block 5587
Lot 38
BIN 3429454

Falsification of any statement is a misdemeanor and is punishable by a fine or imprisonment, or both. It is unlawful to give to a city employee, or for a city employee to accept, any benefit, monetary or otherwise, either as a gratuity for properly performing the job or in exchange for special consideration. Violation is punishable by imprisonment or fine or both. I understand that if I am found after hearing to have knowingly or negligently falsified or allowed to be falsified any certificate, form, signed statement, application, report or certification of the correction of a violation required under the provisions of this code or of a rule of any agency, I may be barred from filing further applications or documents with the Department.

Name (please print)

Ed Rawlings

Signature

Date




P.E. / R.A. Seal (apply seal, then sign and date over seal)

Internal Use Only


BIS Doc # B08023579-11

Helen S. Kruczko, R.A. BCC

PLAN EXAMINER SIGN AND DATE 06/13/2023

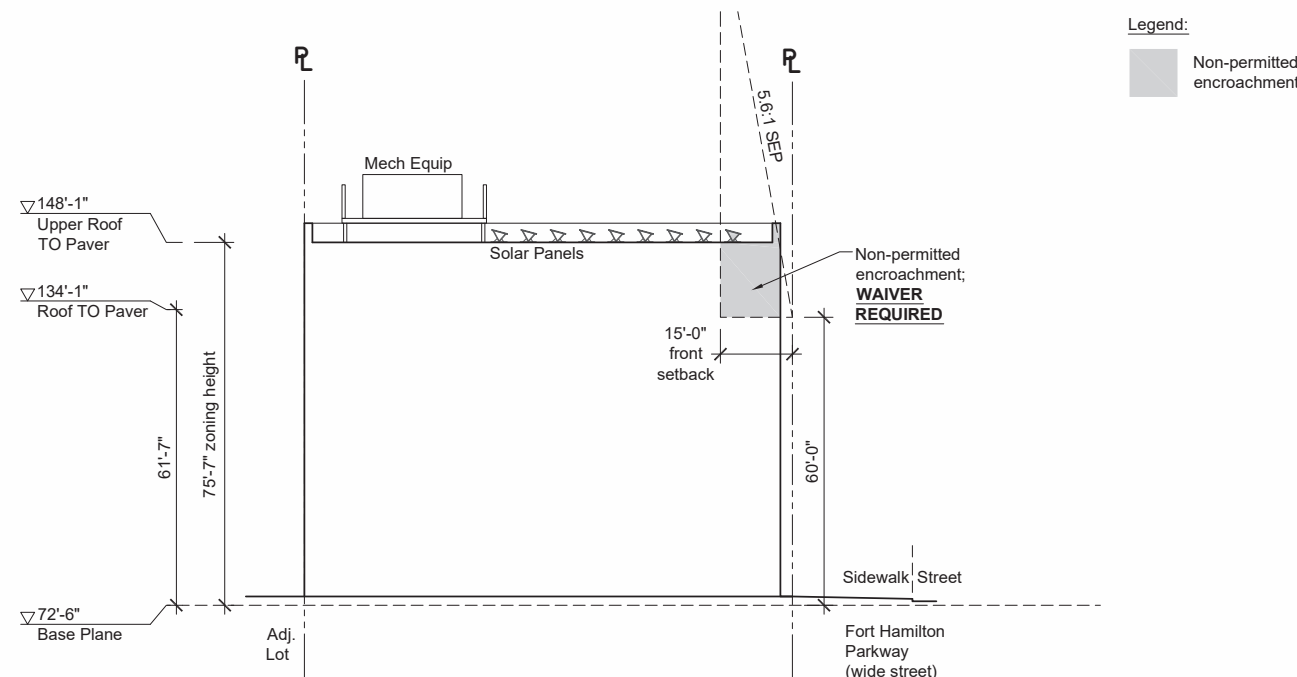

4 Zoning Section Looking East

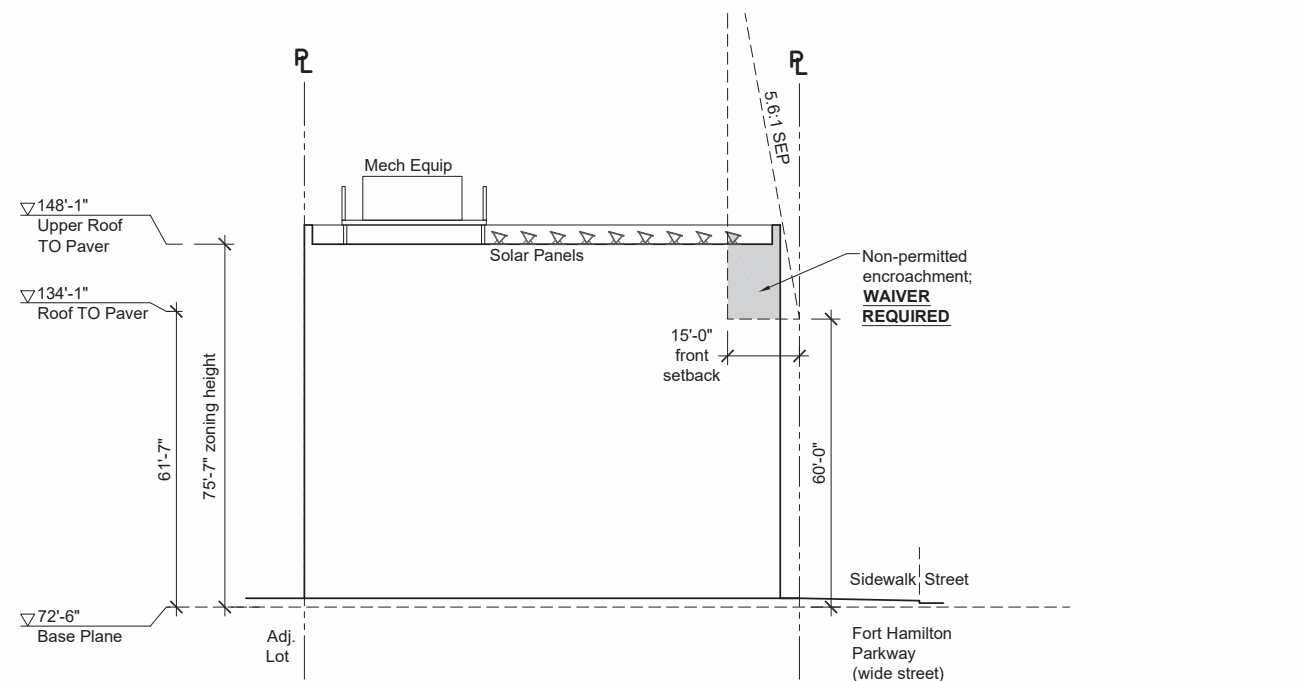

5 Zoning Section Looking East



Orient and affix BIS job number label here

Submitted to resolve objections stated in a notice of intent to revoke issued pursuant to rule 101-15.
 Yes No

Location Information

House No(s) 4012
Street Name Fort Hamilton Parkway
Borough Brooklyn
Block 5587
Lot 38
BIN 3429454

Falsification of any statement is a misdemeanor and is punishable by a fine or imprisonment, or both. It is unlawful to give to a city employee, or for a city employee to accept, any benefit, monetary or otherwise, either as a gratuity for properly performing the job or in exchange for special consideration. Violation is punishable by imprisonment or fine or both. I understand that if I am found after hearing to have knowingly or negligently falsified or allowed to be falsified any certificate, form, signed statement, application, report or certification of the correction of a violation required under the provisions of this code or of a rule of any agency, I may be barred from filing further applications or documents with the Department.

Name (please print)

Ed Rawlings

Signature

Date




P.E. / R.A. Seal (apply seal, then sign and date over seal)

Internal Use Only



BIS Doc # B08023579-11

Helen S. Kruczko, R.A. BCC


PLAN EXAMINER SIGN AND DATE 06/13/2023

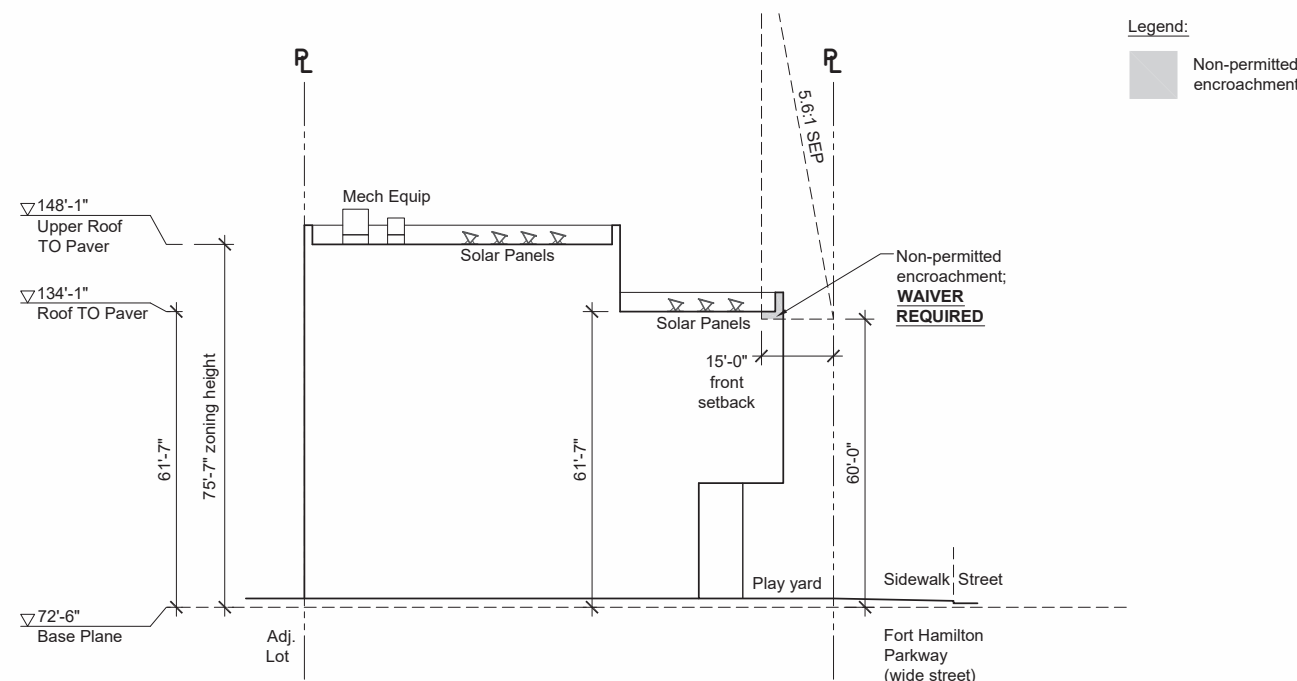

6 Zoning Section Looking East

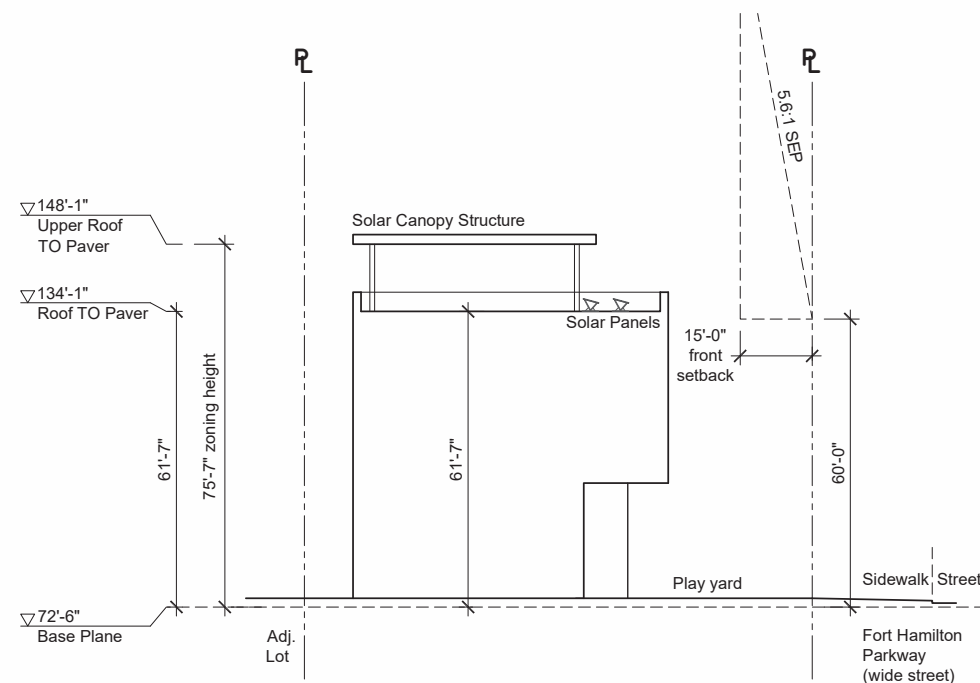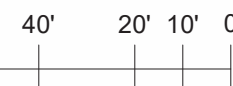

7 Zoning Section Looking East

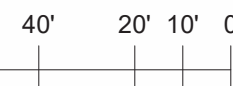

ZD1 Zoning Diagram
Must be typewritten.

Orient and affix BIS job number label here

Submitted to resolve objections stated in a notice of intent to revoke issued pursuant to rule 101-15.

Yes No

Location Information

House No(s) 4012
Street Name Fort Hamilton Parkway
Borough Brooklyn
Block 5587
Lot 38
BIN 3429454

Falsification of any statement is a misdemeanor and is punishable by a fine or imprisonment, or both. It is unlawful to give to a city employee, or for a city employee to accept, any benefit, monetary or otherwise, either as a gratuity for properly performing the job or in exchange for special consideration. Violation is punishable by imprisonment or fine or both. I understand that if I am found after hearing to have knowingly or negligently falsified or allowed to be falsified any certificate, form, signed statement, application, report or certification of the correction of a violation required under the provisions of this code or of a rule of any agency, I may be barred from filing further applications or documents with the Department.

Name (please print)

Ed Rawlings

Signature

Date




P.E. / R.A. Seal (apply seal, then sign and date over seal)

Internal Use Only


BIS Doc # B08023579-11

Helen S. Kruczko, R.A. BCC


PLAN EXAMINER SIGN AND DATE 06/13/2023

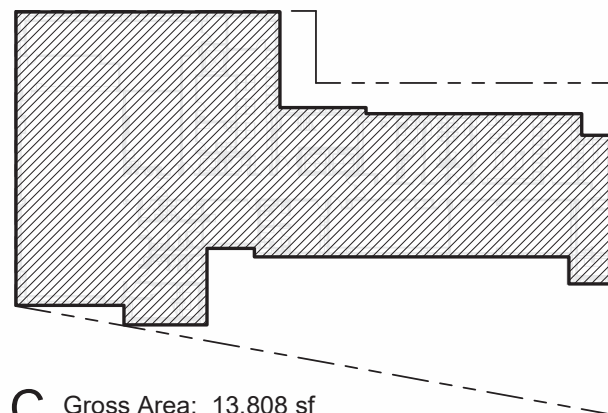


C Gross Area: 13,808 sf

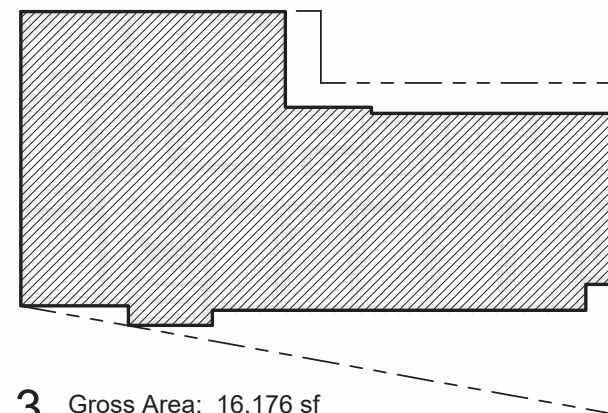


3 Gross Area: 16,176 sf

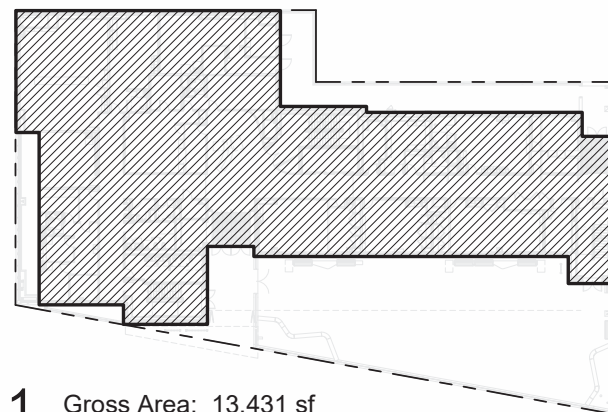


1 Gross Area: 13,431 sf

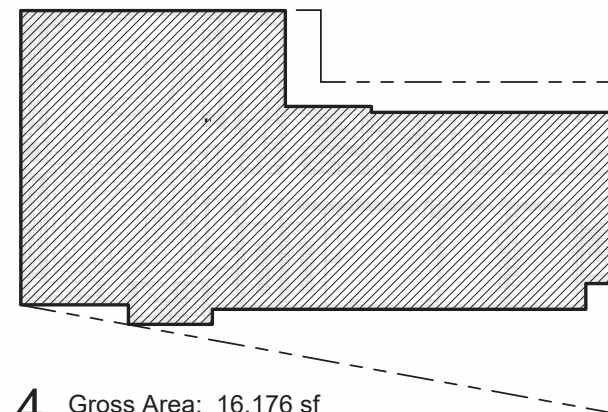

4 Gross Area: 16,176 sf

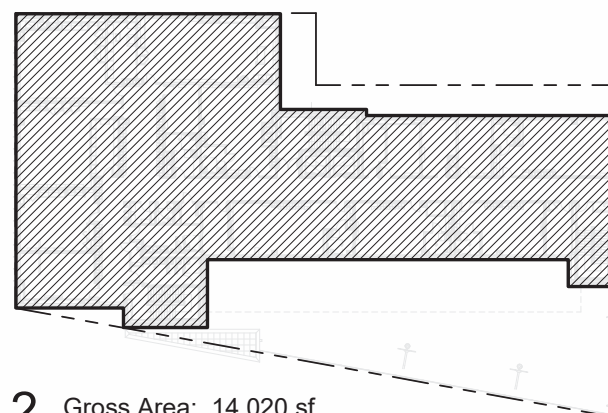

2 Gross Area: 14,020 sf

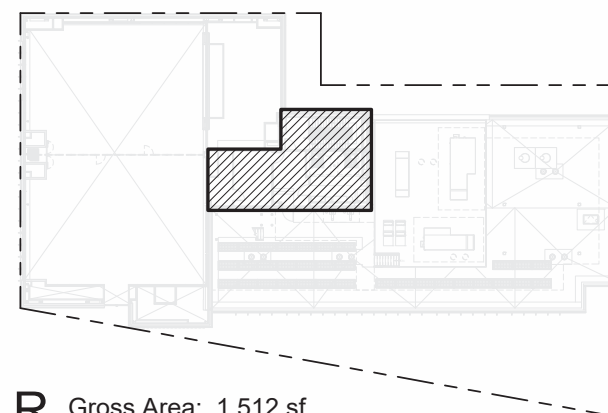

R Gross Area: 1,512 sf

