

ZD1 Zoning Diagram
Must be typewritten.

Orient and affix BIS job number label here

Submitted to resolve objections stated in a notice of intent to revoke issued pursuant to rule 101-15.
 Yes No


Location Information

House No(s) 44
Street Name WEST 8TH STREET
Borough MANHATTAN
Block 553
Lot 19
BIN 1008939

Falsification of any statement is a misdemeanor and is punishable by a fine or imprisonment, or both. It is unlawful to give to a city employee, or for a city employee to accept, any benefit, monetary or otherwise, either as a gratuity for properly performing the job or in exchange for special consideration. Violation is punishable by imprisonment or fine or both. I understand that if I am found after hearing to have knowingly or negligently falsified or allowed to be falsified any certificate, form, signed statement, application, report or certification of the correction of a violation required under the provisions of this code or of a rule of any agency, I may be barred from filing further applications or documents with the Department.

Name (please print)

IDAN NAOR
Signature _____ Date _____

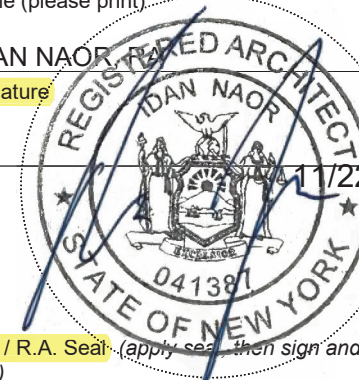


P.E. / R.A. Seal (apply seal, then sign and date over seal)

Internal Use Only

BIS Doc # _____


PLAN EXAMINER SIGN AND DATE

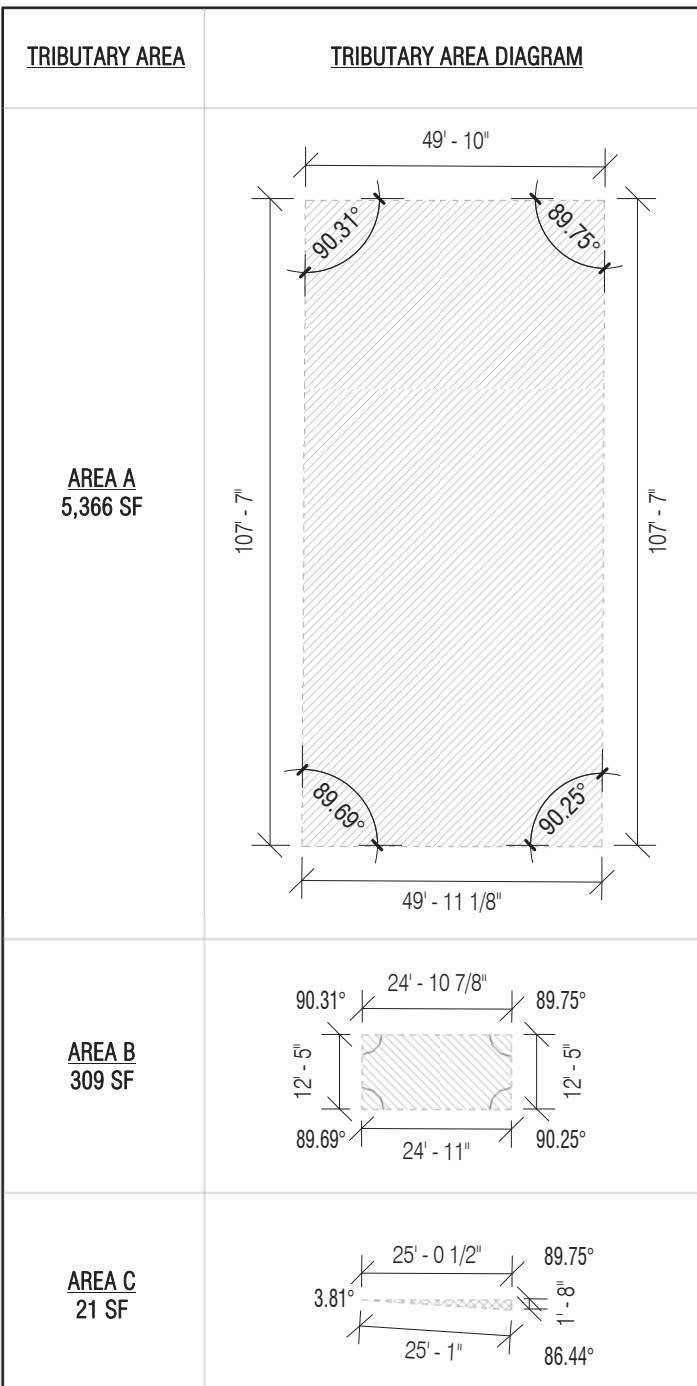

TOTAL LOT AREA: 5,696 SF
(SUM OF AREAS A + B + C = 5,366 SF + 309 SF + 21 SF)

NOTES
(-) LOT DIMENSION PER SITE SURVEY CONDUCTED BY 'EARL B. LOVELL - S.P. BELCHER, INC.' DATED 04/09/2024
(--) LOT DIMENSION PER CITY RECORD TAX MAP (AS LISTED ON WEB PAGE: <https://propertyinformationportal.nyc.gov>) ON AUGUST 29TH 2024

ABBREVIATIONS
BC: BOTTOM OF CURB ELEVATION
TC: TOP OF CURB ELEVATION
SPL: SIDEWALK ELEVATION AT PROPERTY LINE

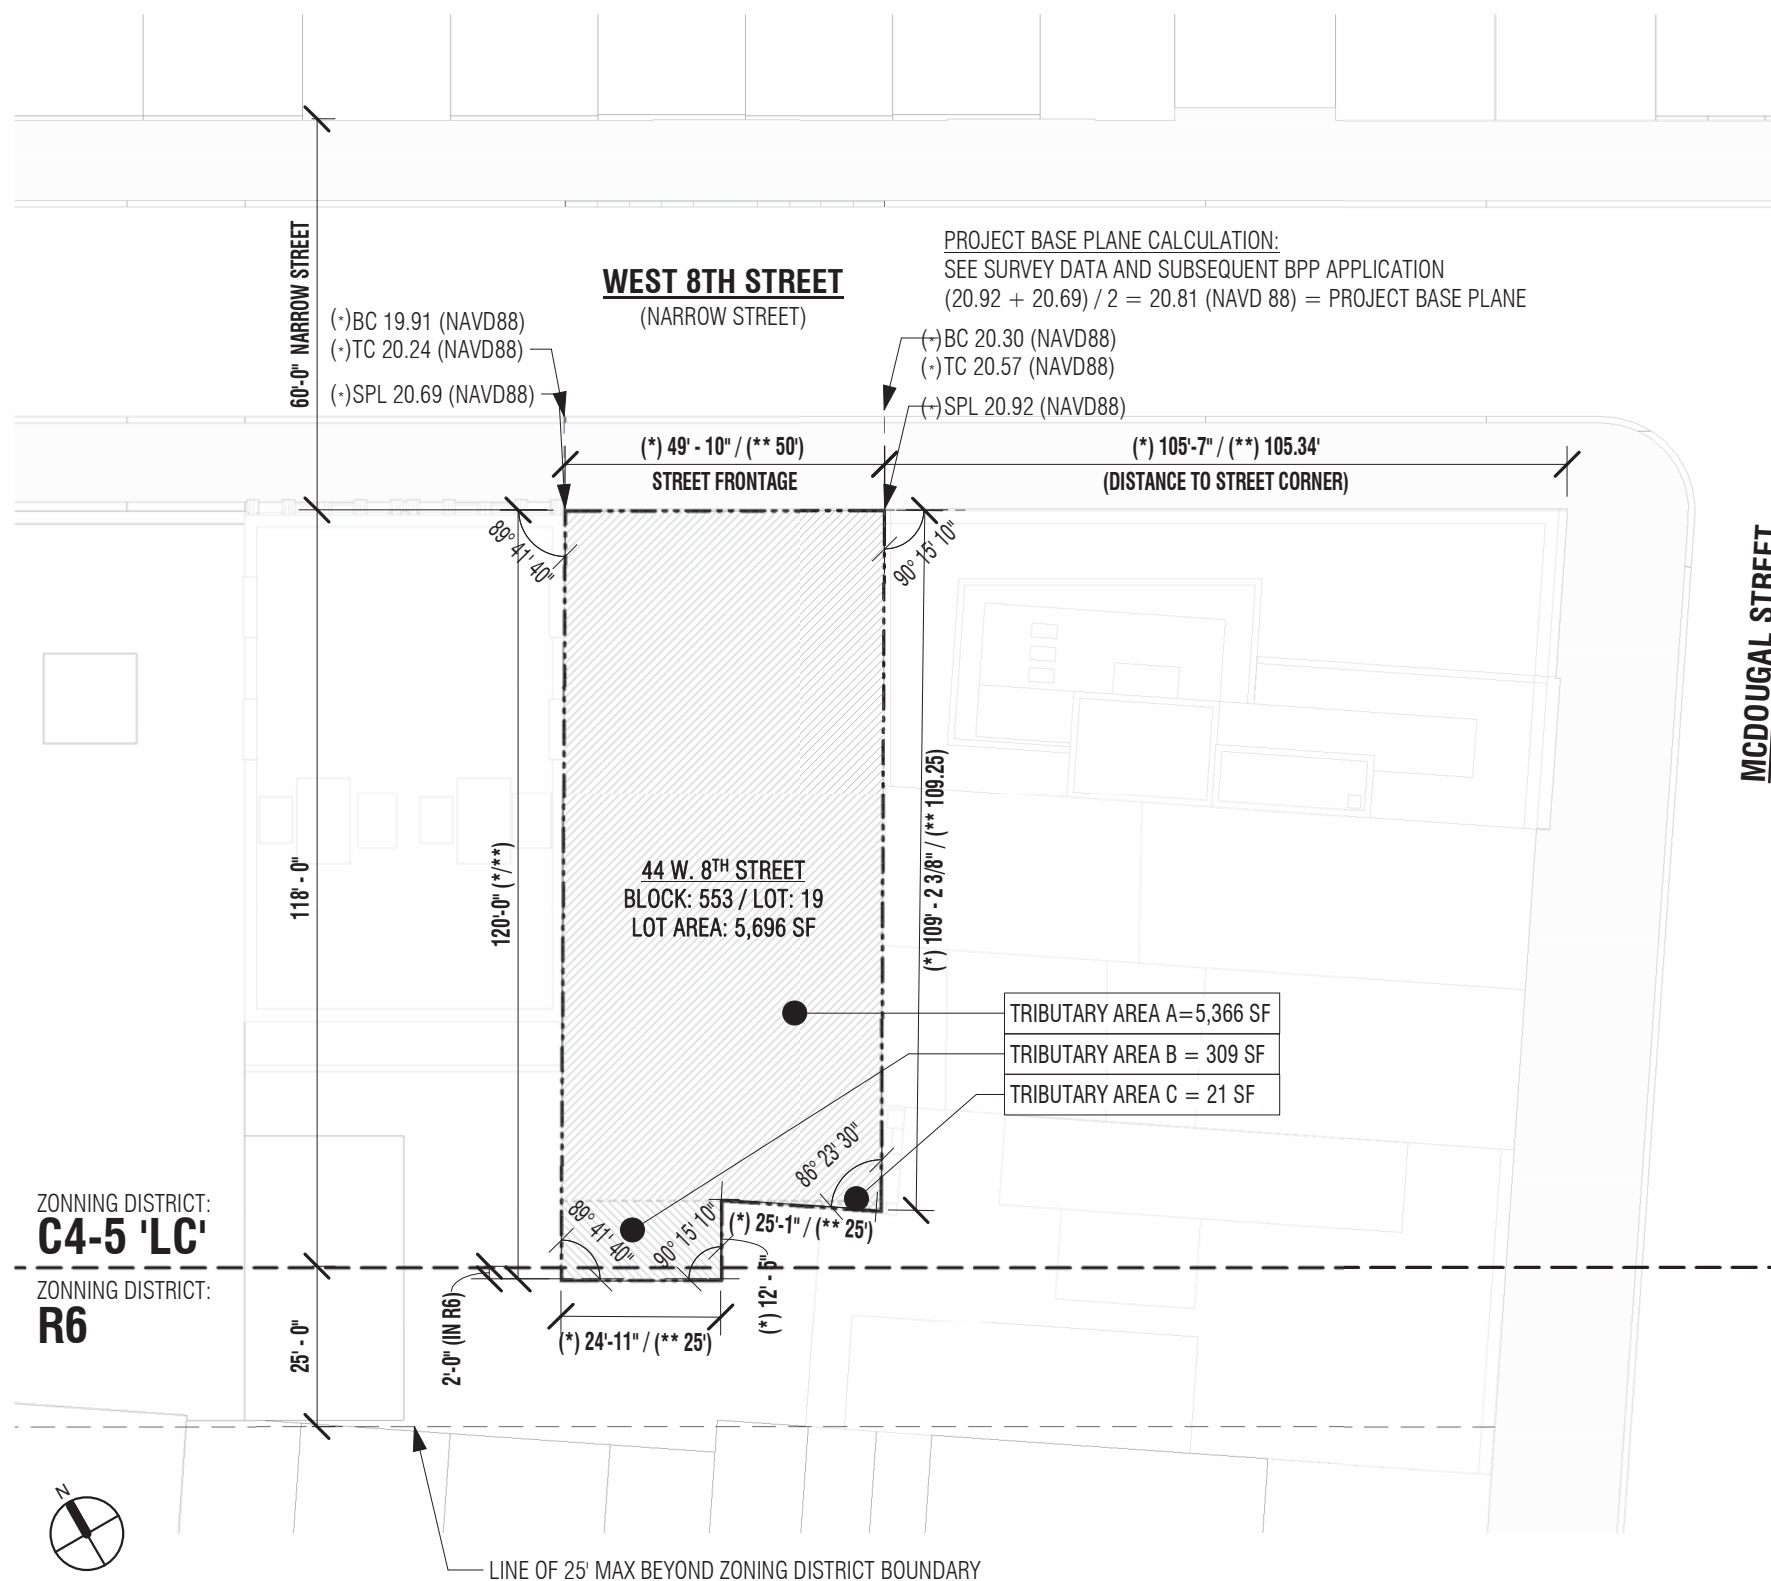

1 PLOT PLAN
1" = 30'-0"

Orient and affix BIS job number label here

Submitted to resolve objections stated in a notice of intent to revoke issued pursuant to rule 101-15.
 Yes No

Location Information

House No(s) 44
Street Name WEST 8TH STREET
Borough MANHATTAN
Block 553
Lot 19
BIN 1008939

Falsification of any statement is a misdemeanor and is punishable by a fine or imprisonment, or both. It is unlawful to give to a city employee, or for a city employee to accept, any benefit, monetary or otherwise, either as a gratuity for properly performing the job or in exchange for special consideration. Violation is punishable by imprisonment or fine or both. I understand that if I am found after hearing to have knowingly or negligently falsified or allowed to be falsified any certificate, form, signed statement, application, report or certification of the correction of a violation required under the provisions of this code or of a rule of any agency, I may be barred from filing further applications or documents with the Department.

Name (please print)

IDAN NAOR
Signature _____ Date _____




P.E. / R.A. Seal (apply seal, then sign and date over seal)

Internal Use Only

BIS Doc # _____

PLAN EXAMINER SIGN AND DATE

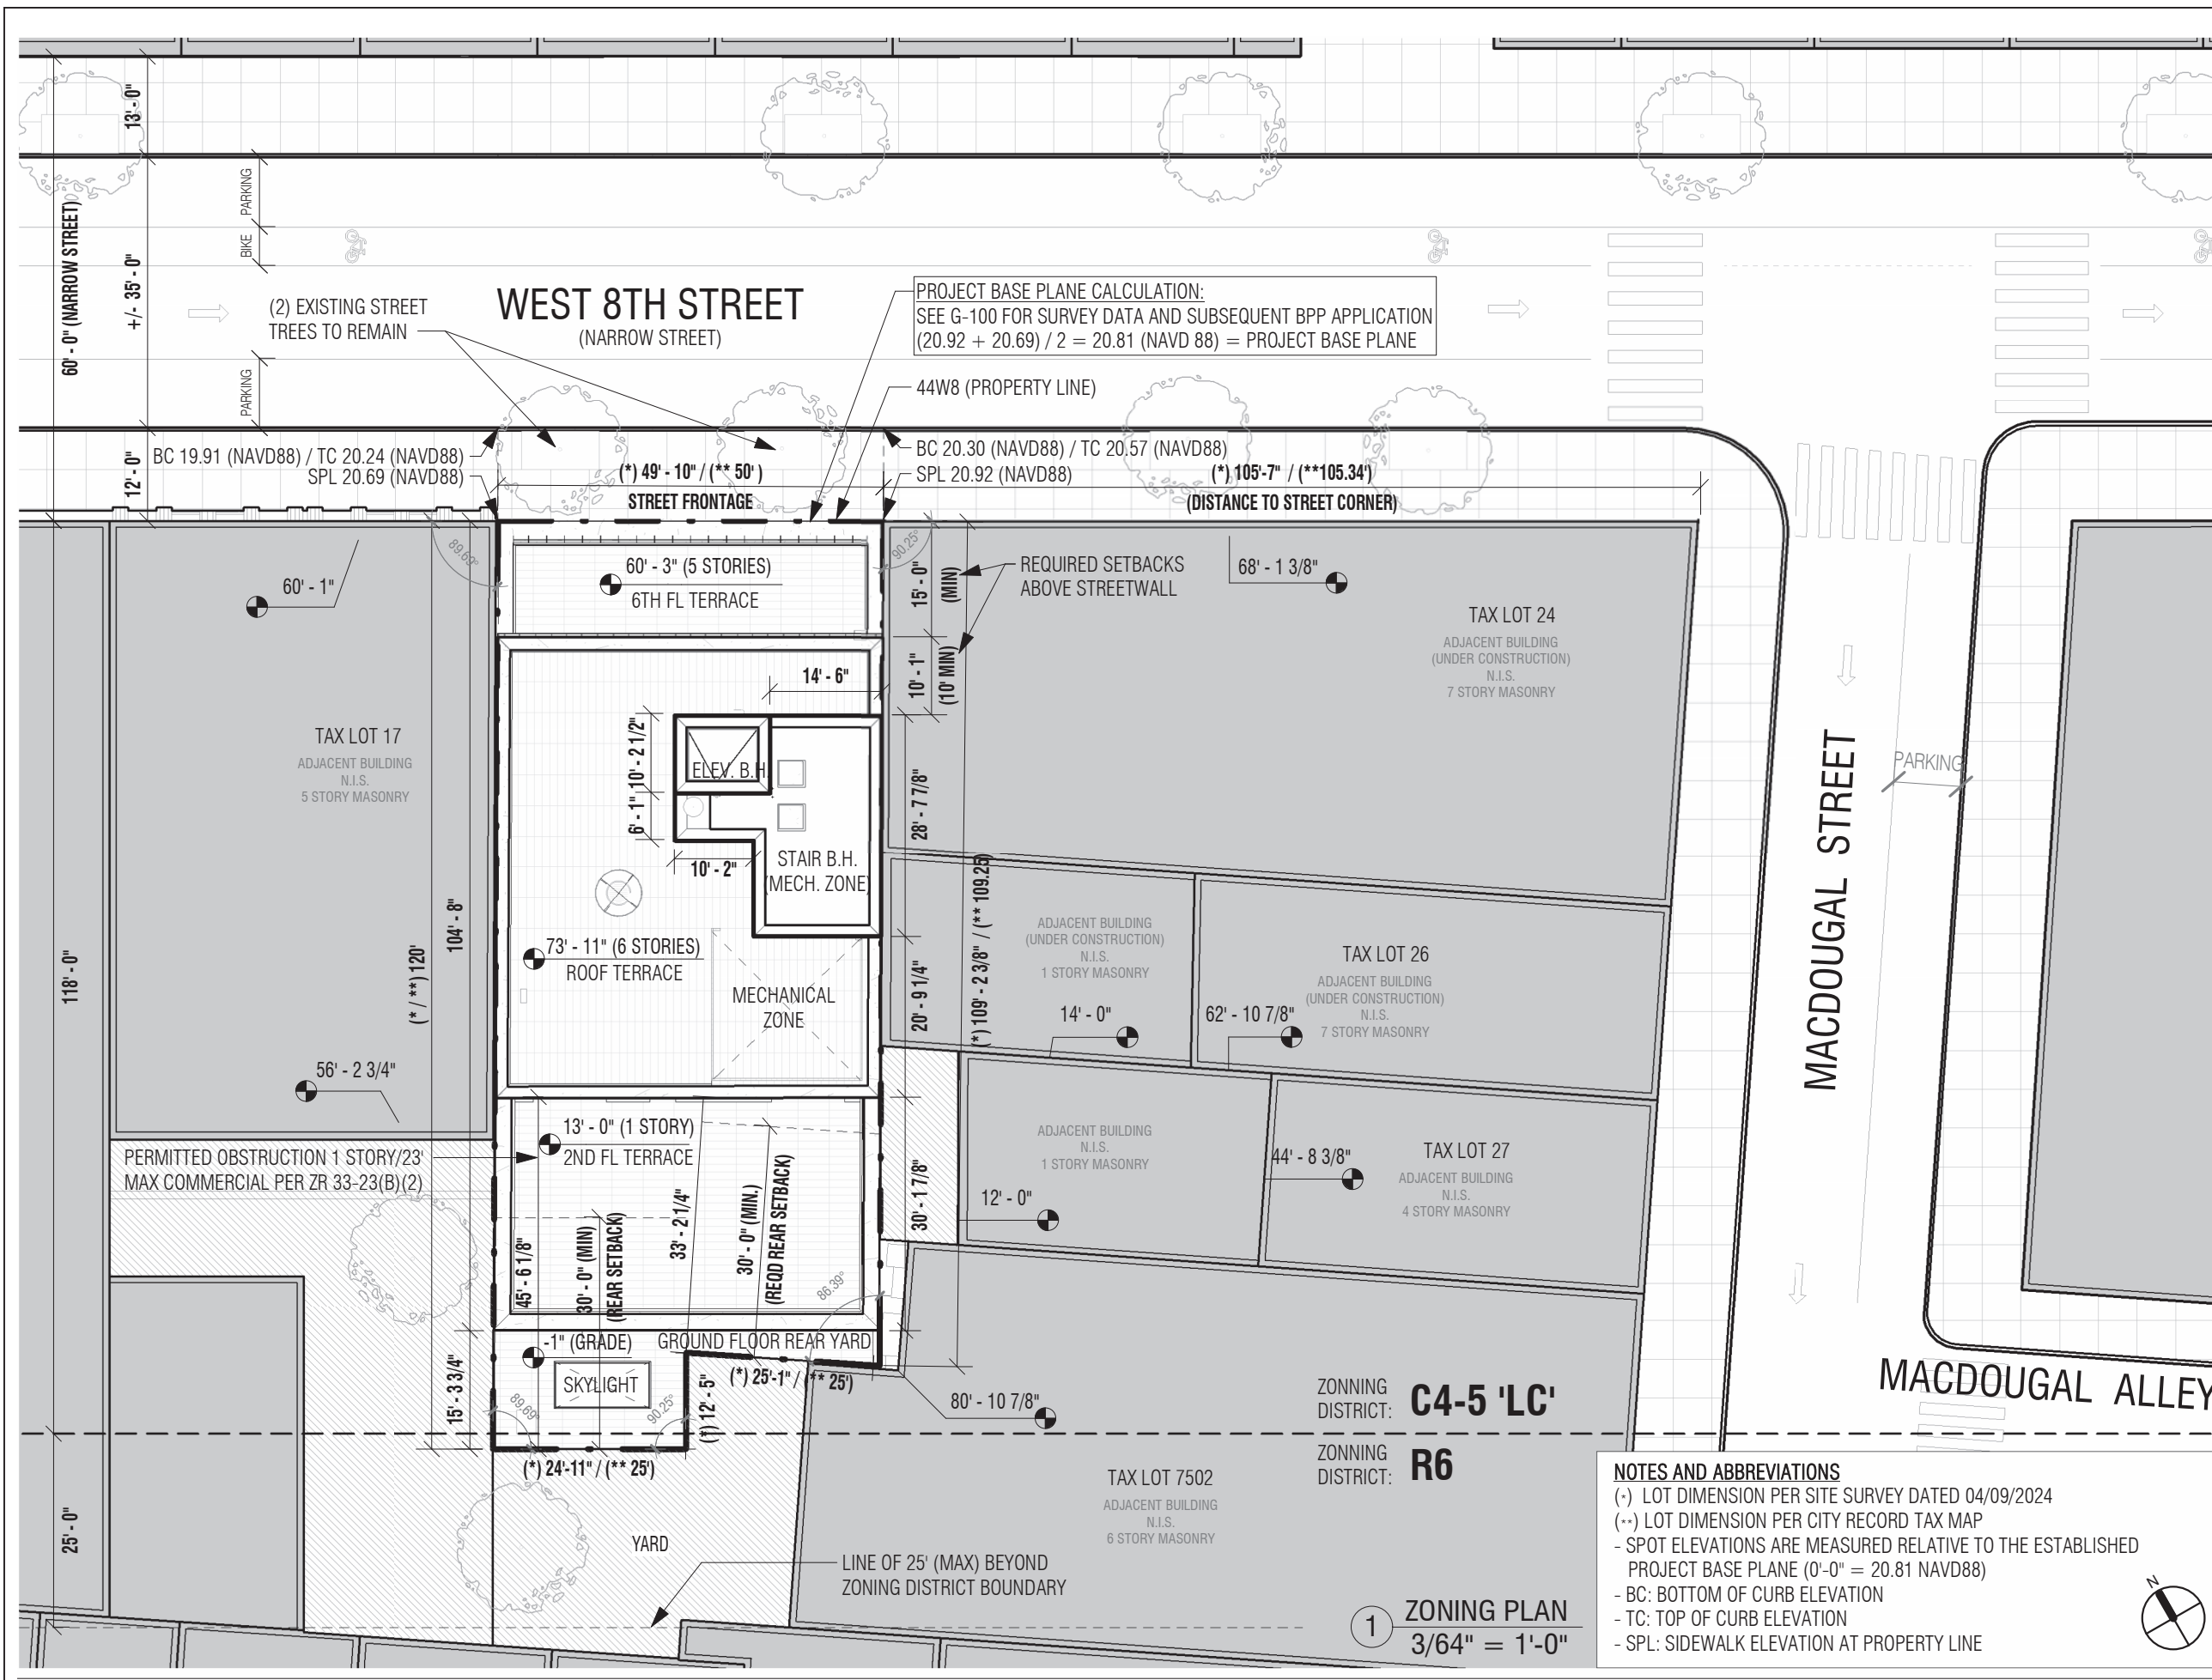

ZD1 Zoning Diagram
Must be typewritten.

Orient and affix BIS job number label here

Submitted to resolve objections stated in a notice of intent to revoke issued pursuant to rule 101-15.
 Yes No

Location Information

House No(s) 44
Street Name WEST 8TH STREET
Borough MANHATTAN
Block 553
Lot 19
BIN 1008939

Falsification of any statement is a misdemeanor and is punishable by a fine or imprisonment, or both. It is unlawful to give to a city employee, or for a city employee to accept, any benefit, monetary or otherwise, either as a gratuity for properly performing the job or in exchange for special consideration. Violation is punishable by imprisonment or fine or both. I understand that if I am found after hearing to have knowingly or negligently falsified or allowed to be falsified any certificate, form, signed statement, application, report or certification of the correction of a violation required under the provisions of this code or of a rule of any agency, I may be barred from filing further applications or documents with the Department.

Name (please print)

IDAN NAOR
Signature Date


11/22/2024

P.E. / R.A. Seal (apply seal, then sign and date over seal)

Internal Use Only

BIS Doc #

PLAN EXAMINER SIGN AND DATE

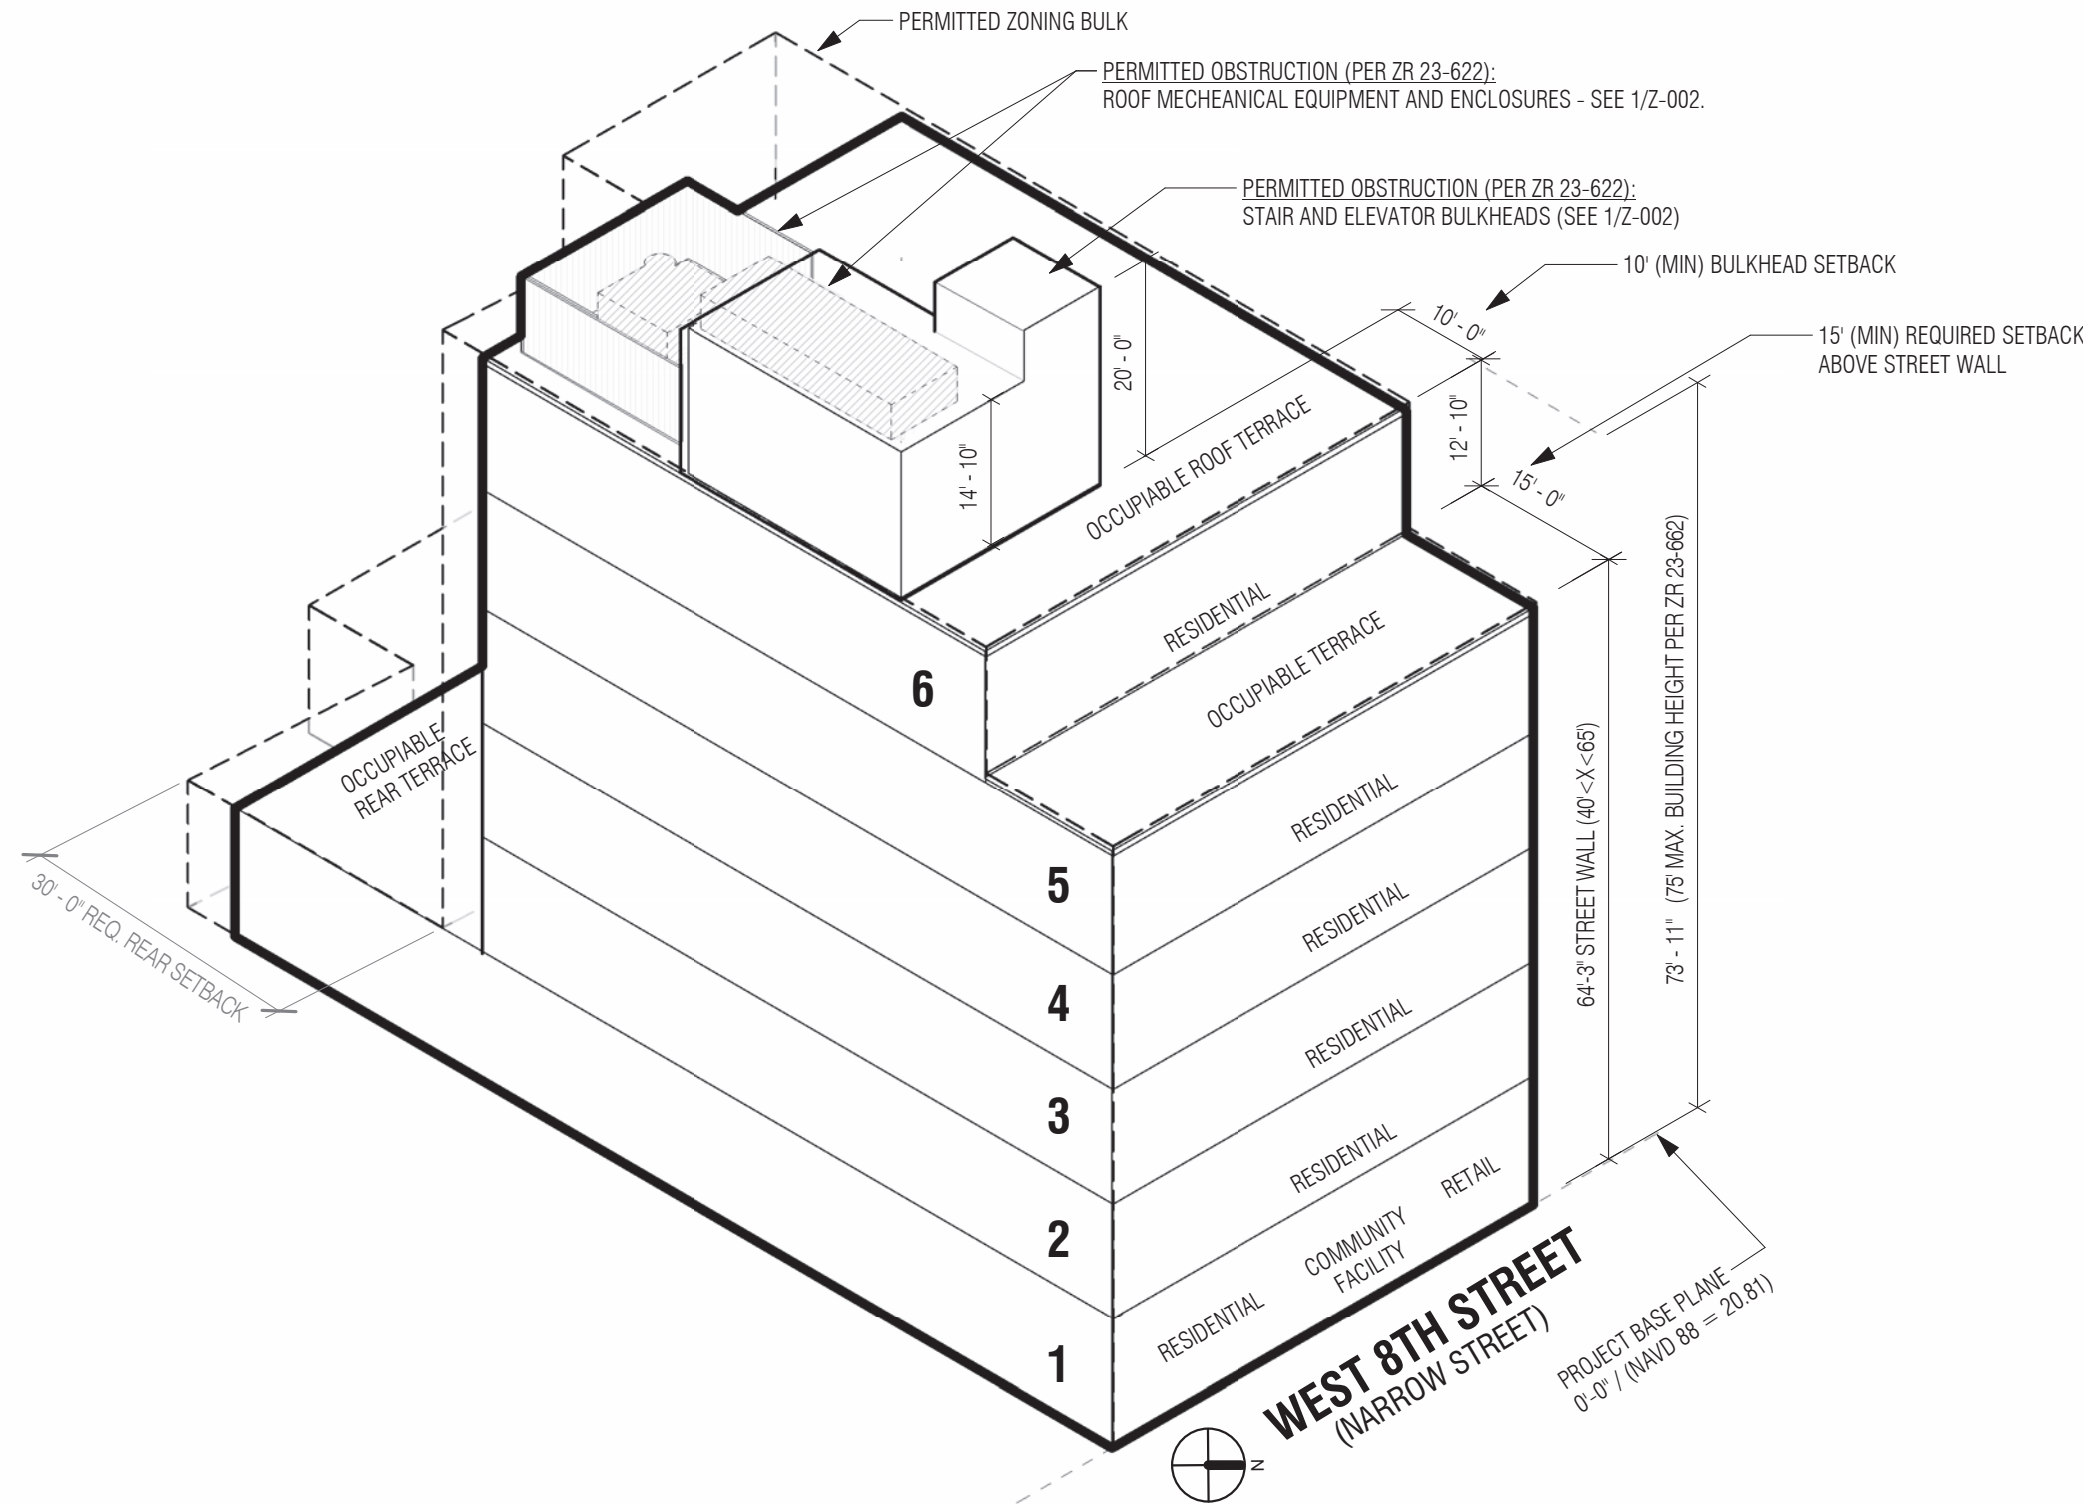

3 ZONING MASSING AXONOMETRIC
N.T.S.

