

Q00646756-11

Orient and affix BIS job number label here

Submitted to resolve objections stated in a notice of intent to revoke issued pursuant to rule 101-15.


Yes No

Location Information

House No(s) **25-02**
Street Name **9TH STREET**
Borough **QUEENS**
Block **906**
Lot **5**
BIN **4020638**

Falsification of any statement is a misdemeanor and is punishable by a fine or imprisonment, or both. It is unlawful to give to a city employee, or for a city employee to accept, any benefit, monetary or otherwise, either as a gratuity for properly performing the job or in exchange for special consideration. Violation is punishable by imprisonment or fine or both. I understand that if I am found after hearing to have knowingly or negligently falsified or allowed to be falsified any certificate, form, signed statement, application, report or certification of the correction of a violation required under the provisions of this code or of a rule of any agency, I may be barred from filing further applications or documents with the Department.

Name (please print) **CHRISTOPHER FOGARTY** 12/18/2023
Signature _____ Date _____

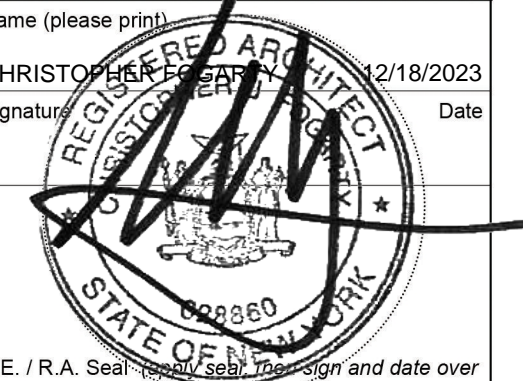


P.E. / R.A. Seal (only seal, the sign and date over seal)


Internal Use Only

BIS Doc # _____


PLAN EXAMINER SIGN AND DATE

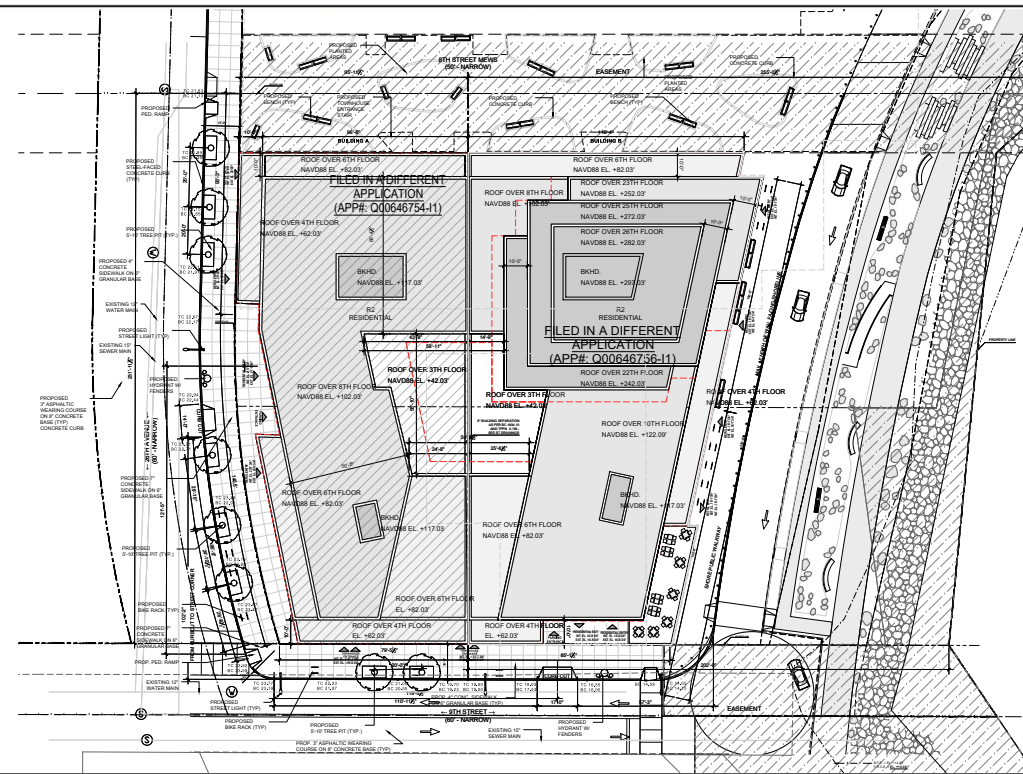

1 SITE DIAGRAM
SCALE: NTS

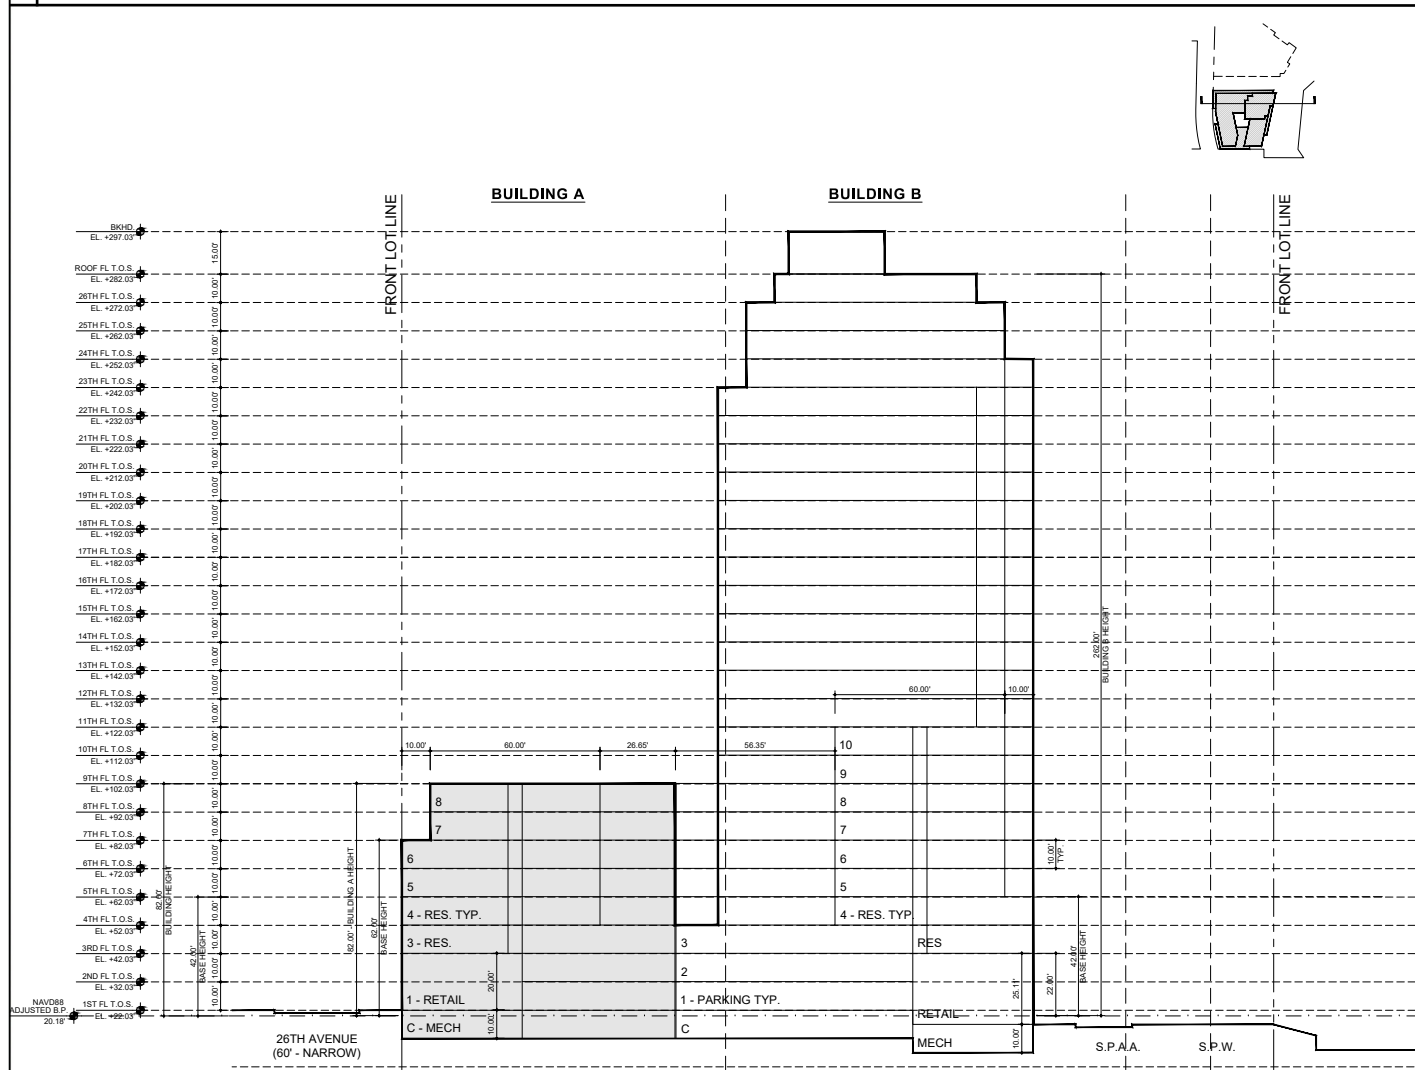

2 SECTION
SCALE: NTS

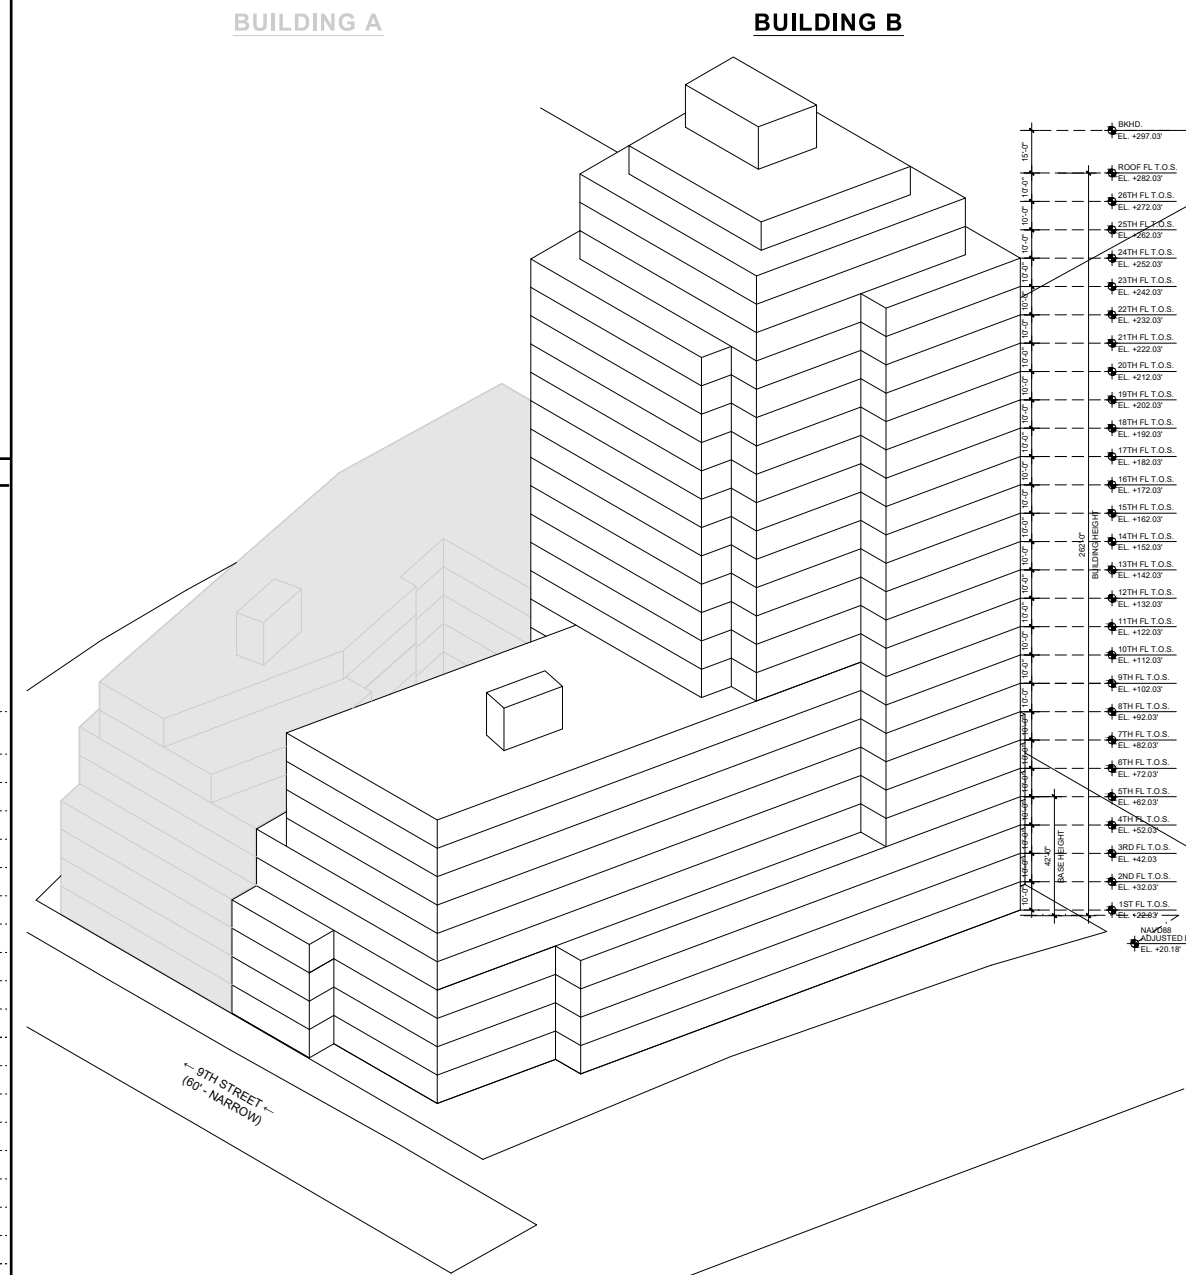

3 AXONOMETRIC DIAGRAM
SCALE: NTS

