

Submitted to resolve objections stated in a notice of intent to revoke issued pursuant to rule 101-15

YES NO

Location information

House No(s) **162-05**
Street Name **HORACE HARDING EXPRESSWAY**
Borough **QUEENS**
Block **6740**
Lot **6, 1**
BIN **4146539**

Falsification of any statement is a misdemeanor and is punishable by a fine or imprisonment, or both is unlawful to give to a city employee for a city employee to accept benefit monetary or otherwise as a gratuity for properly performing the job or in exchange for special consideration is punishable by imprisonment or fine or both understand that if I am found after hearing to have knowingly or negligently falsified or allowed to be falsified any certificate statement or certification of the correction of a violation required under the provisions of this code or of a rule of any agency may be barred from filing further applications or documents with the Department.

Name (please print)

Signature **ALIX C. MICHEL**

Date **05/17/2022**




P.E./R.A Seal (apply seal, then sign and date over seal)

Internal Use Only

BIS DOC#

PLAN EXAMINER SIGN AND DATE

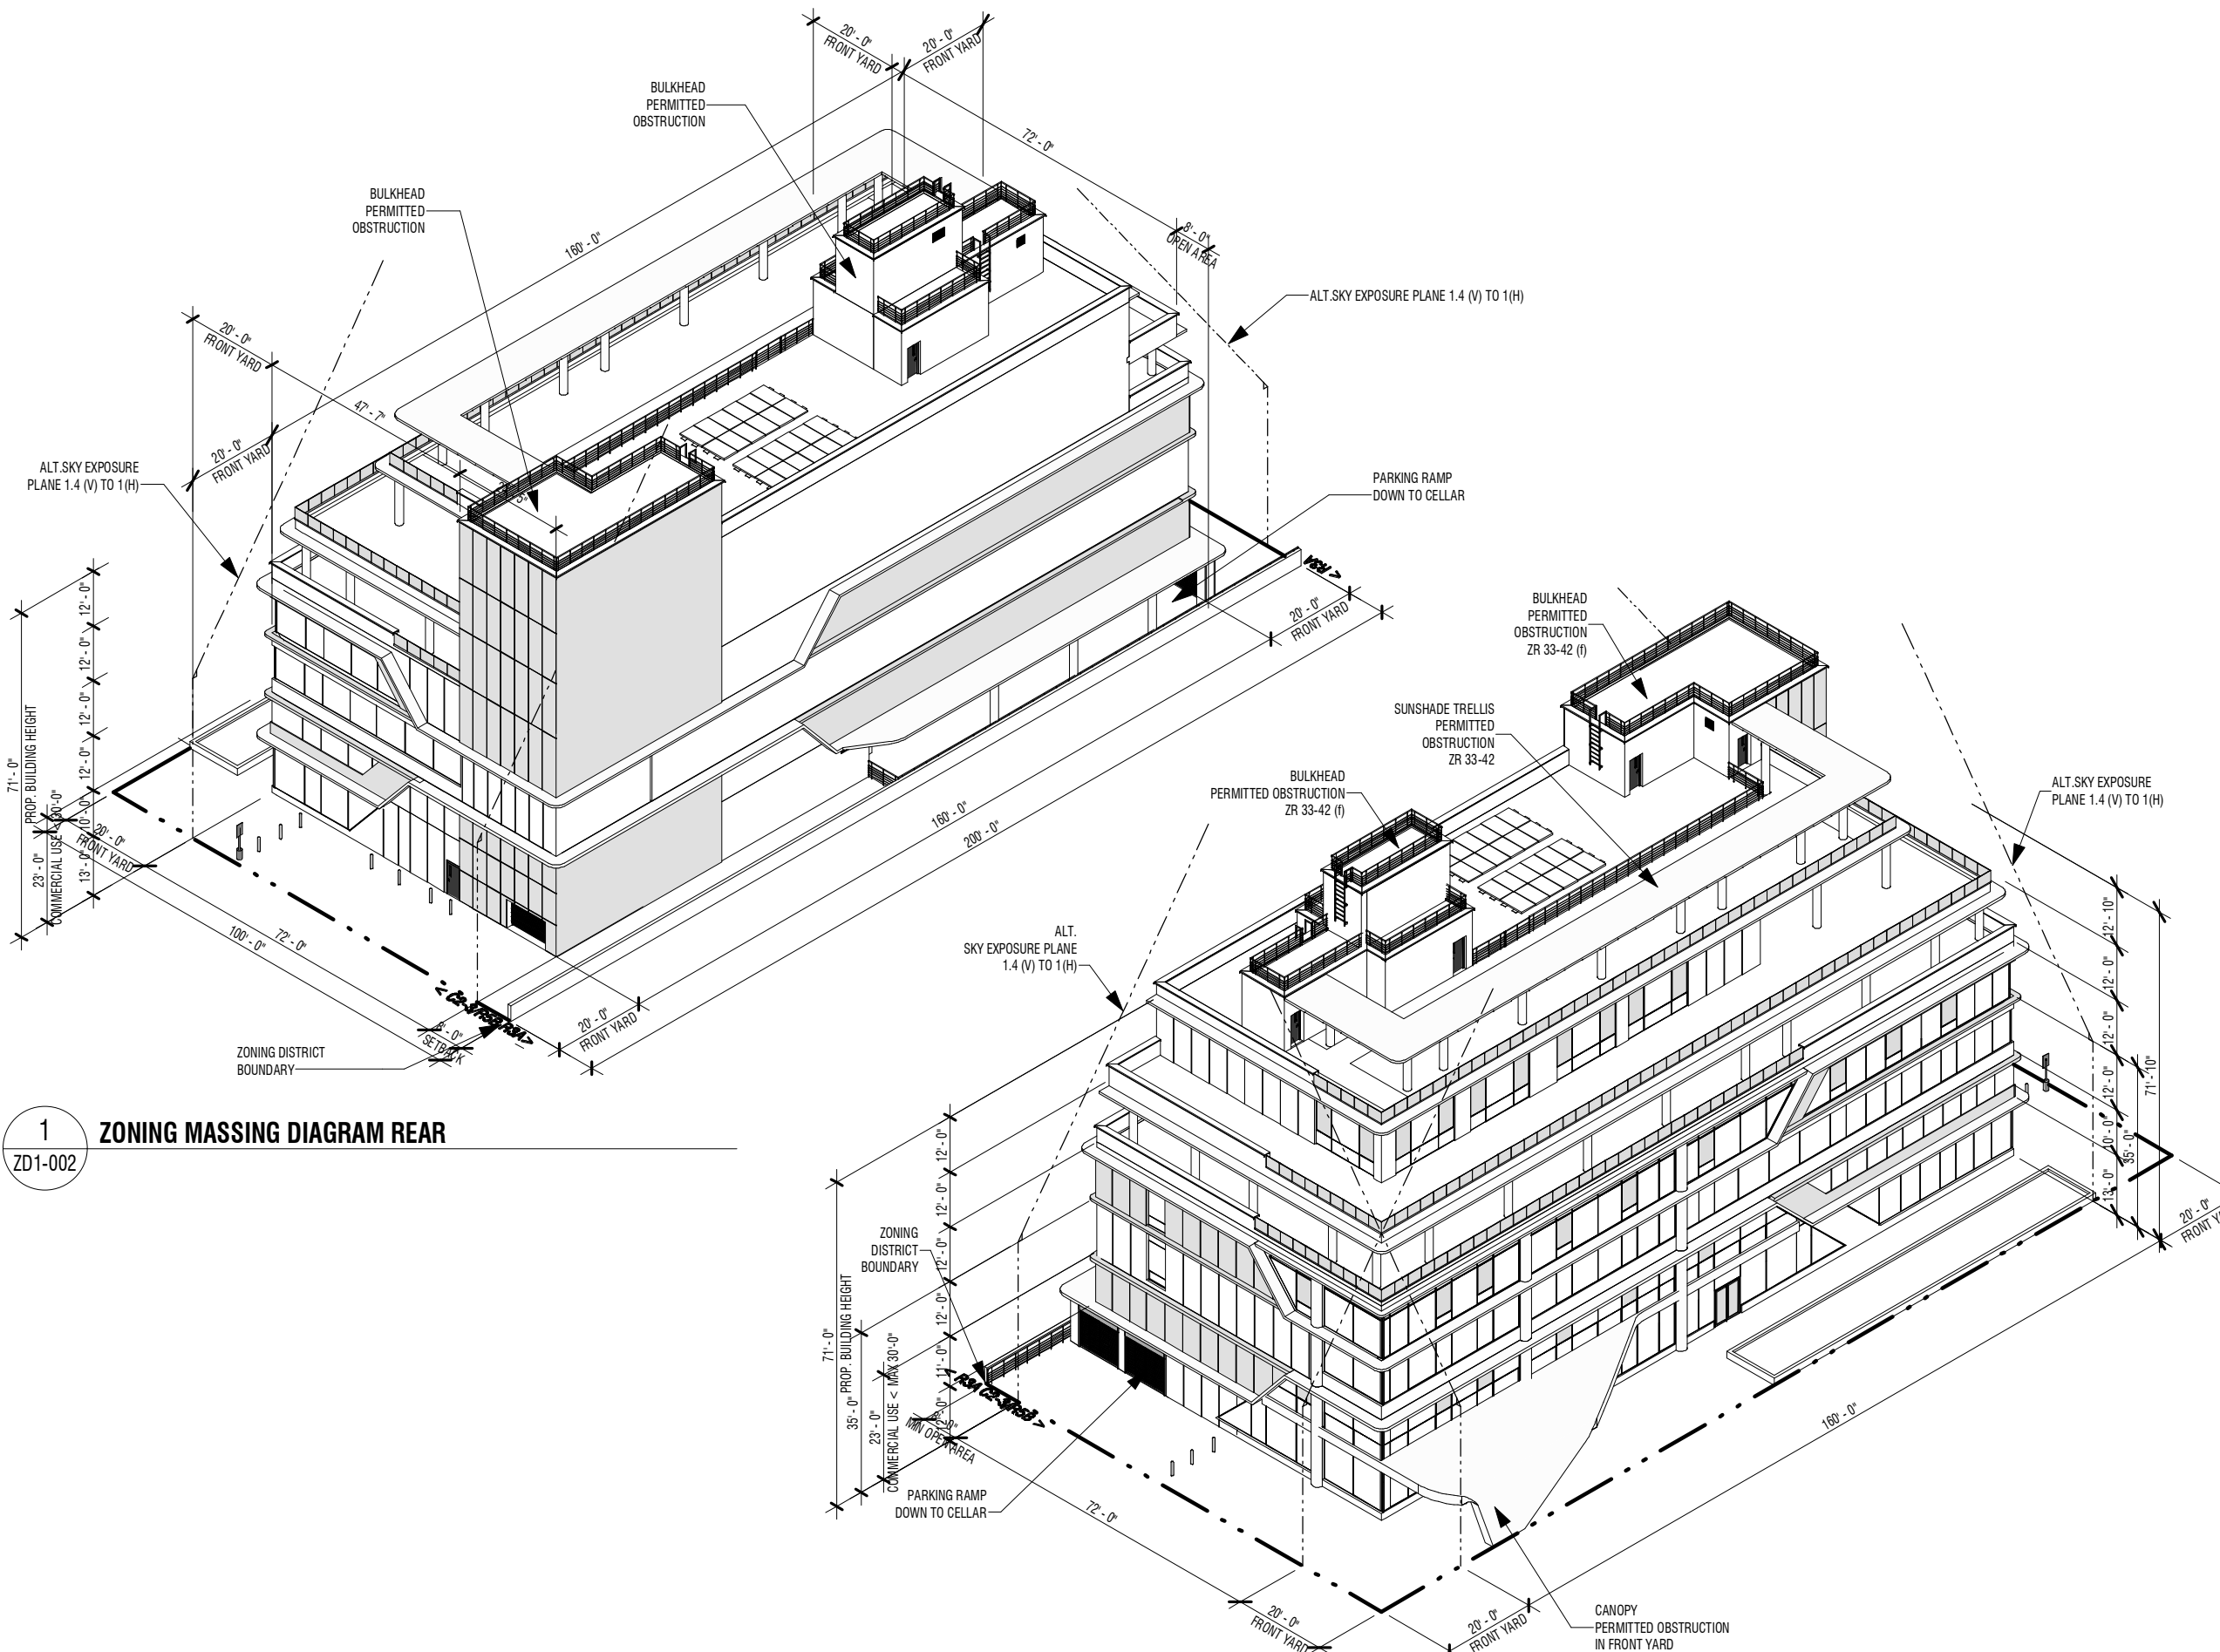

1 ZONING MASSING DIAGRAM REAR
ZD1-002

2 ZONING MASSING DIAGRAM FRONT
ZD1-002

Submitted to resolve objections stated in a notice of intent to revoke issued pursuant to rule 101-15

YES NO

Location information

House No(s) 162-05
Street Name HORACE HARDING EXPRESSWAY
Borough QUEENS
Block 6740
Lot 6, 1
BIN 4146539

Falsification of any statement is a misdemeanor and is punishable by a fine or imprisonment, or both is unlawful to give to a city employee for a city employee to accept benefit monetary or otherwise as a gratuity for properly performing the job or in exchange for special consideration is punishable by imprisonment or fine or both understand that if I am found after hearing to have knowingly or negligently falsified or allowed to be falsified any certificate statement or certification of the correction of a violation required under the provisions of this code or of a rule of any agency may be barred from filing further applications or documents with the Department.

Name (please print)

Signature ALIX C. MICHEL Date 05/17/2022




P.E./R.A Seal (apply seal, then sign and date over seal)


Internal Use Only

BIS DOC#

PLAN EXAMINER SIGN AND DATE

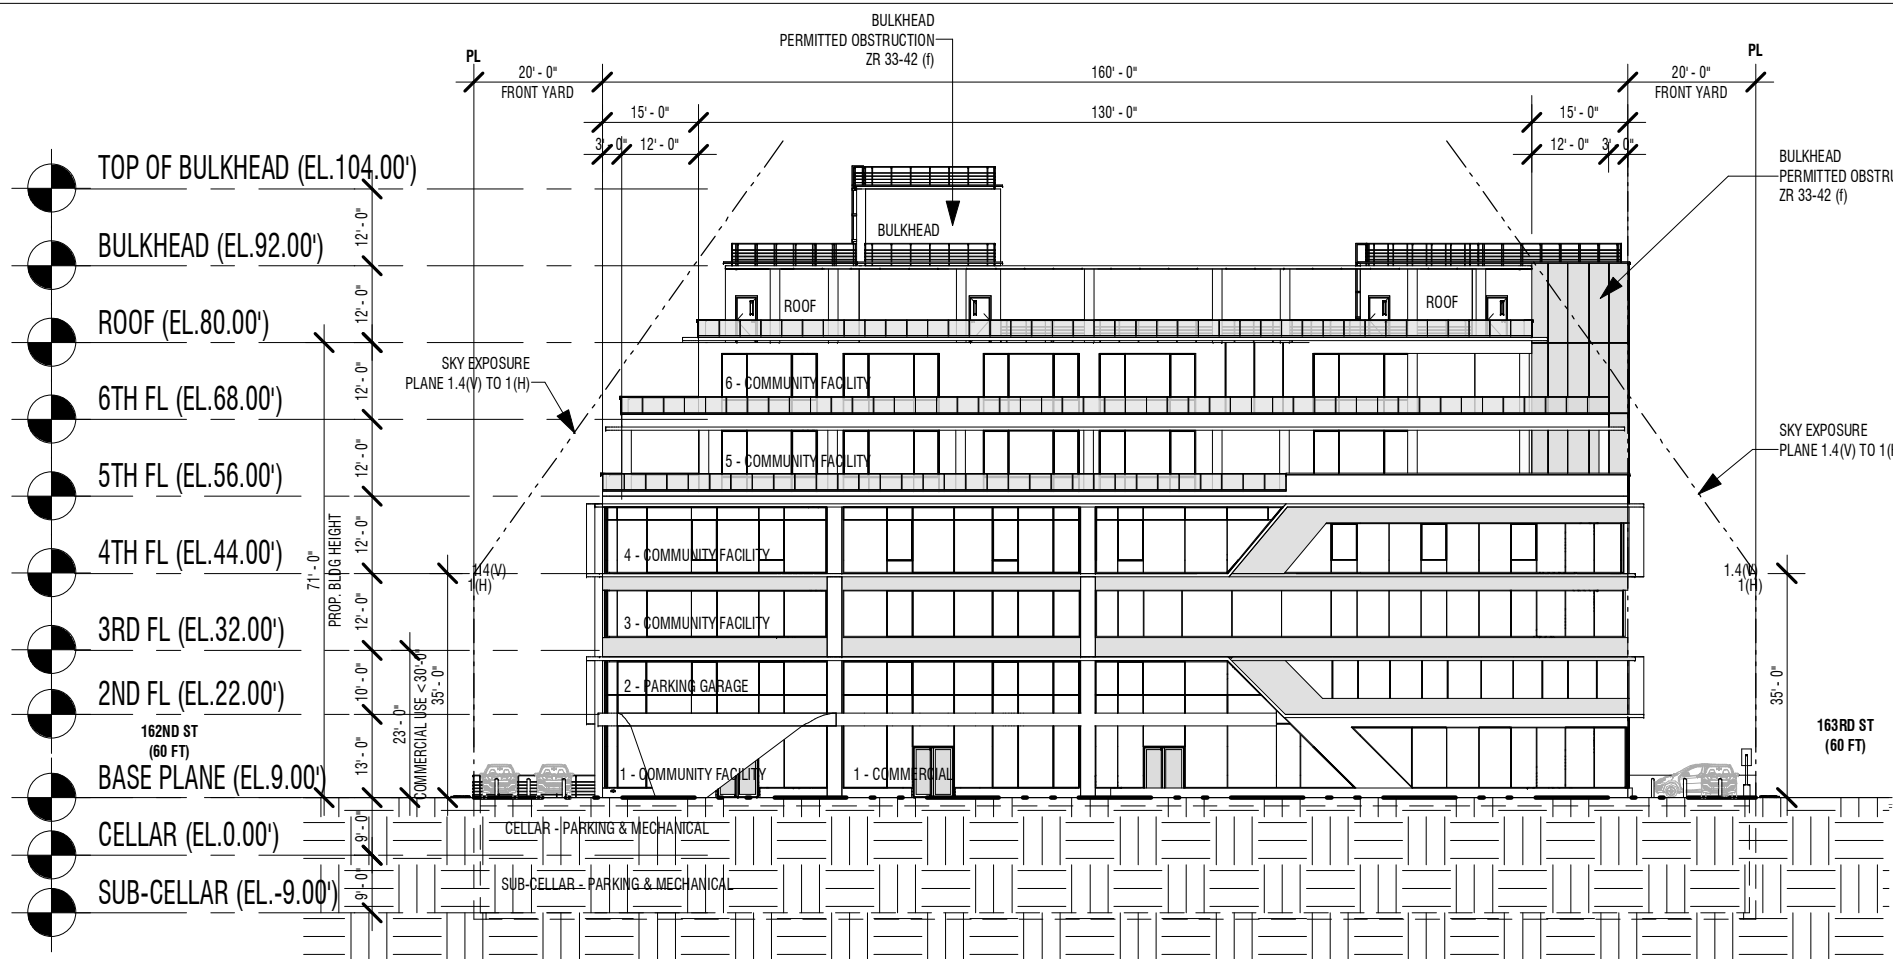

1 ZONING SETBACK DIAGRAM - FRONT
ZD1-003 1" = 30'-0"

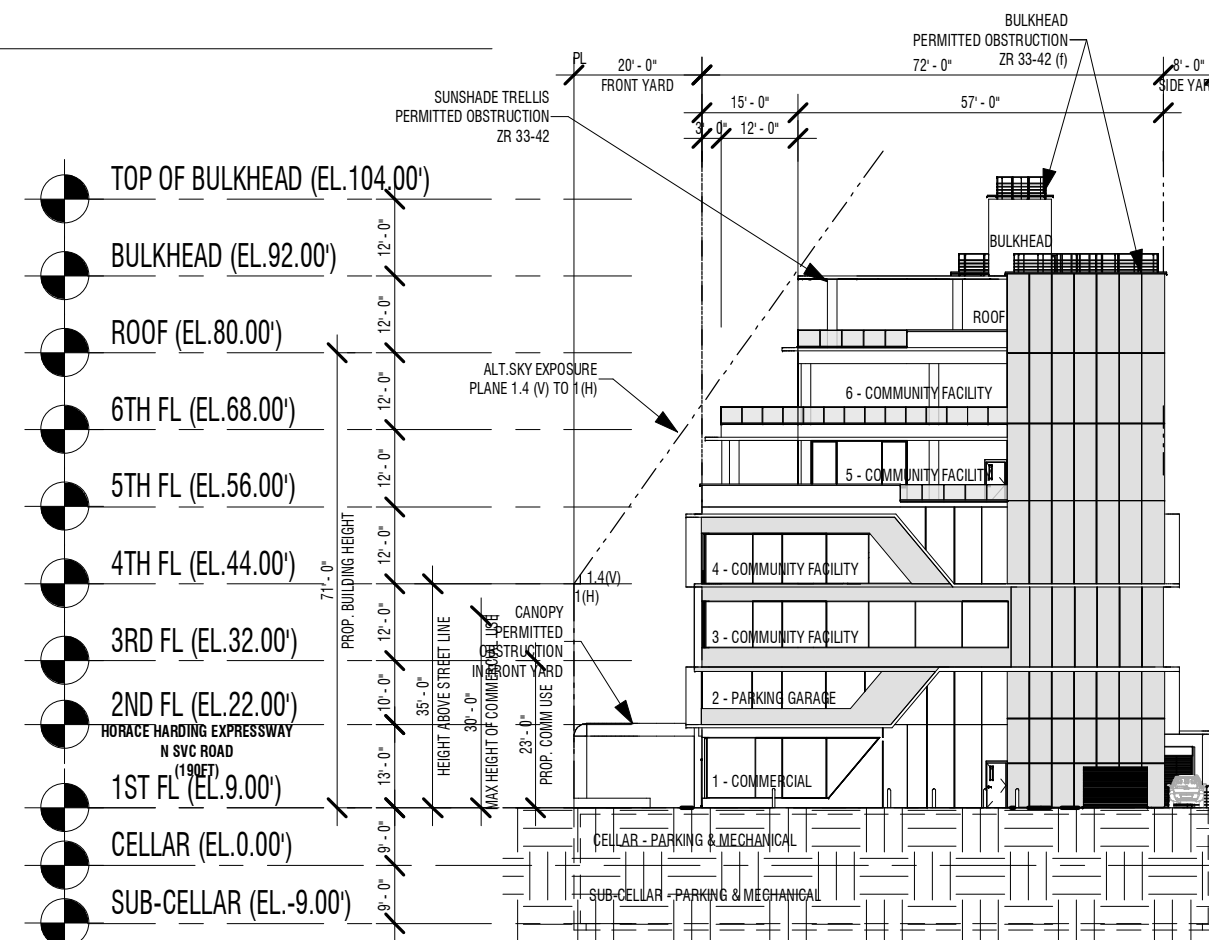

2 ZONING SETBACK DIAGRAM - SIDE
ZD1-003 1" = 30'-0"

