


SECTION DIAGRAM


SCALE: $\frac{1}{16}'' = 1'-0''$

- T.O. BULKHEAD
 49'-6 1/4" NAVD
 36'-6 1/4" A.G.
- T.O. ROOF
 36'-3 1/4" NAVD
 23'-3 1/4" A.G.
- FLOOR 2
 25'-9 1/4" NAVD
 12'-9 1/4" A.G.
- FLOOR 1
 13'-6 1/4" NAVD
 0'-6 1/4" A.G.
- A.C.L.
 13'-0" NAVD
 0'-0" A.G.

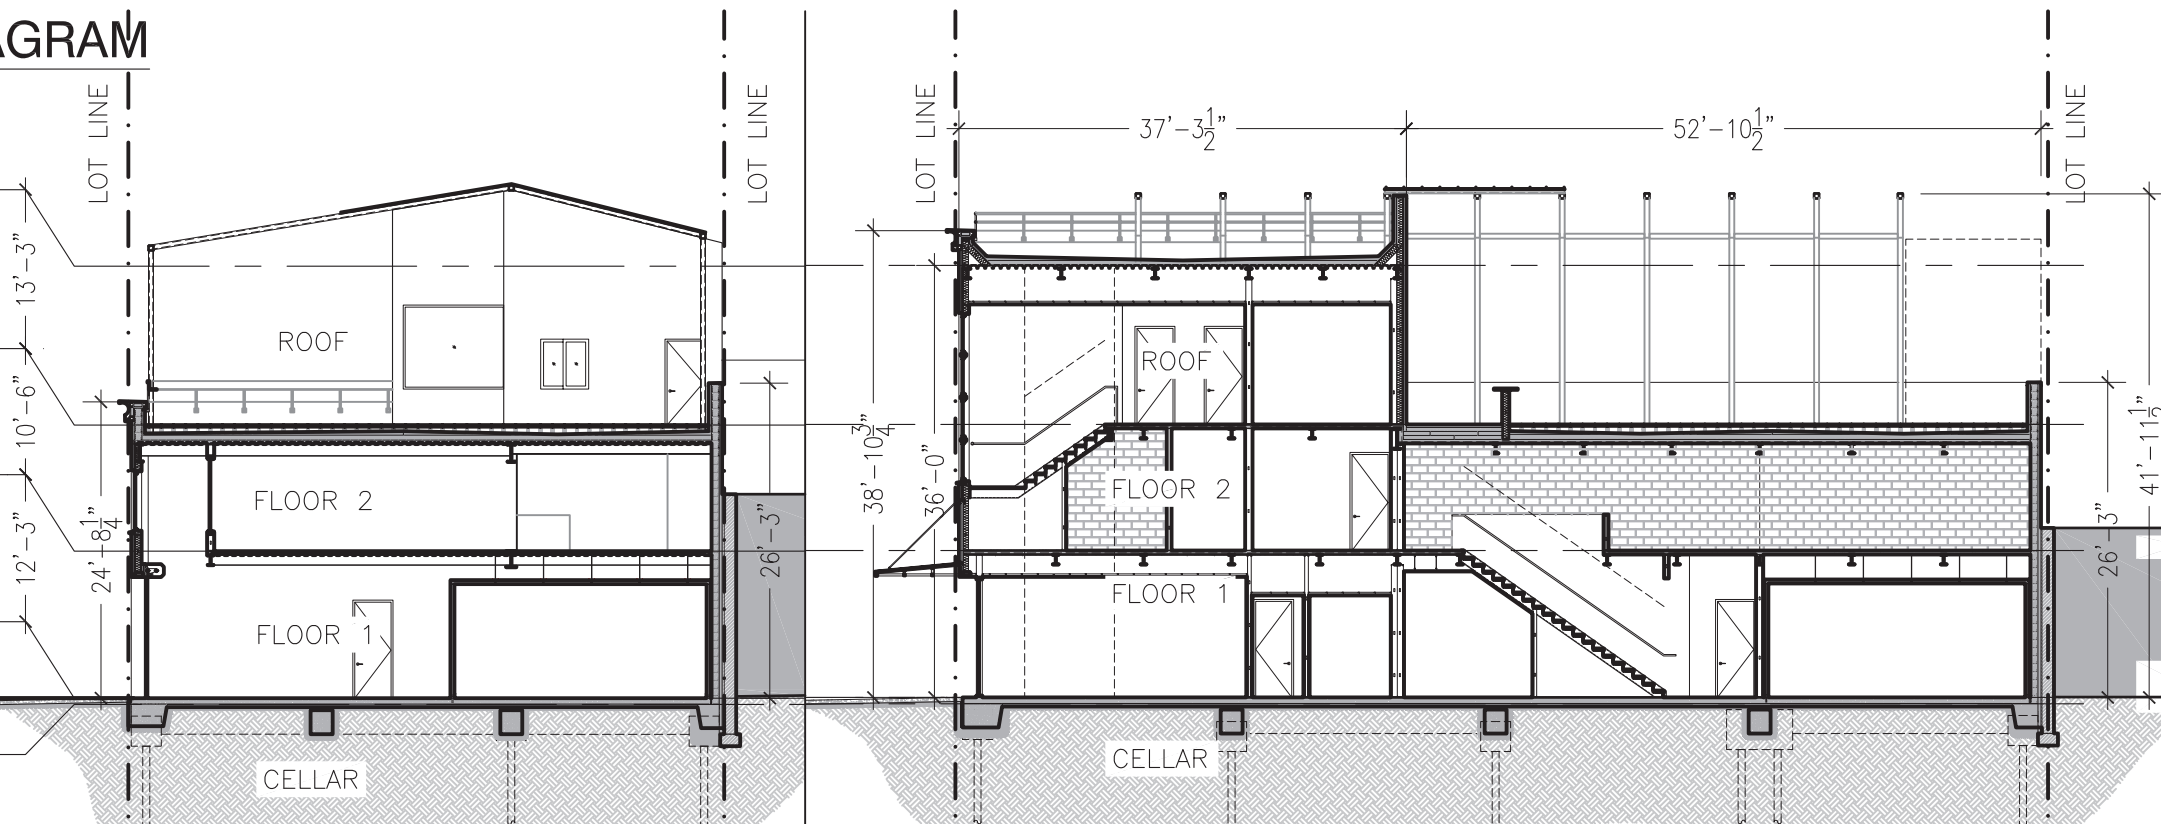


AXONOMETRIC DIAGRAM

SCALE: $\frac{1}{32}'' = 1'-0''$

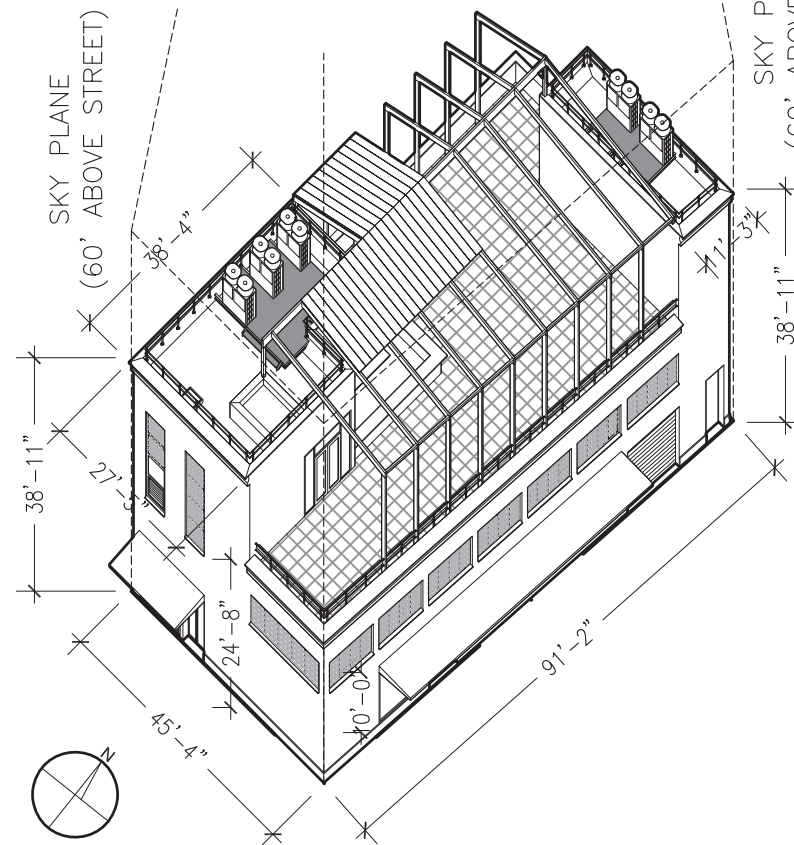

SITE PLAN DIAGRAM

SCALE: $\frac{1}{16}'' = 1'-0''$

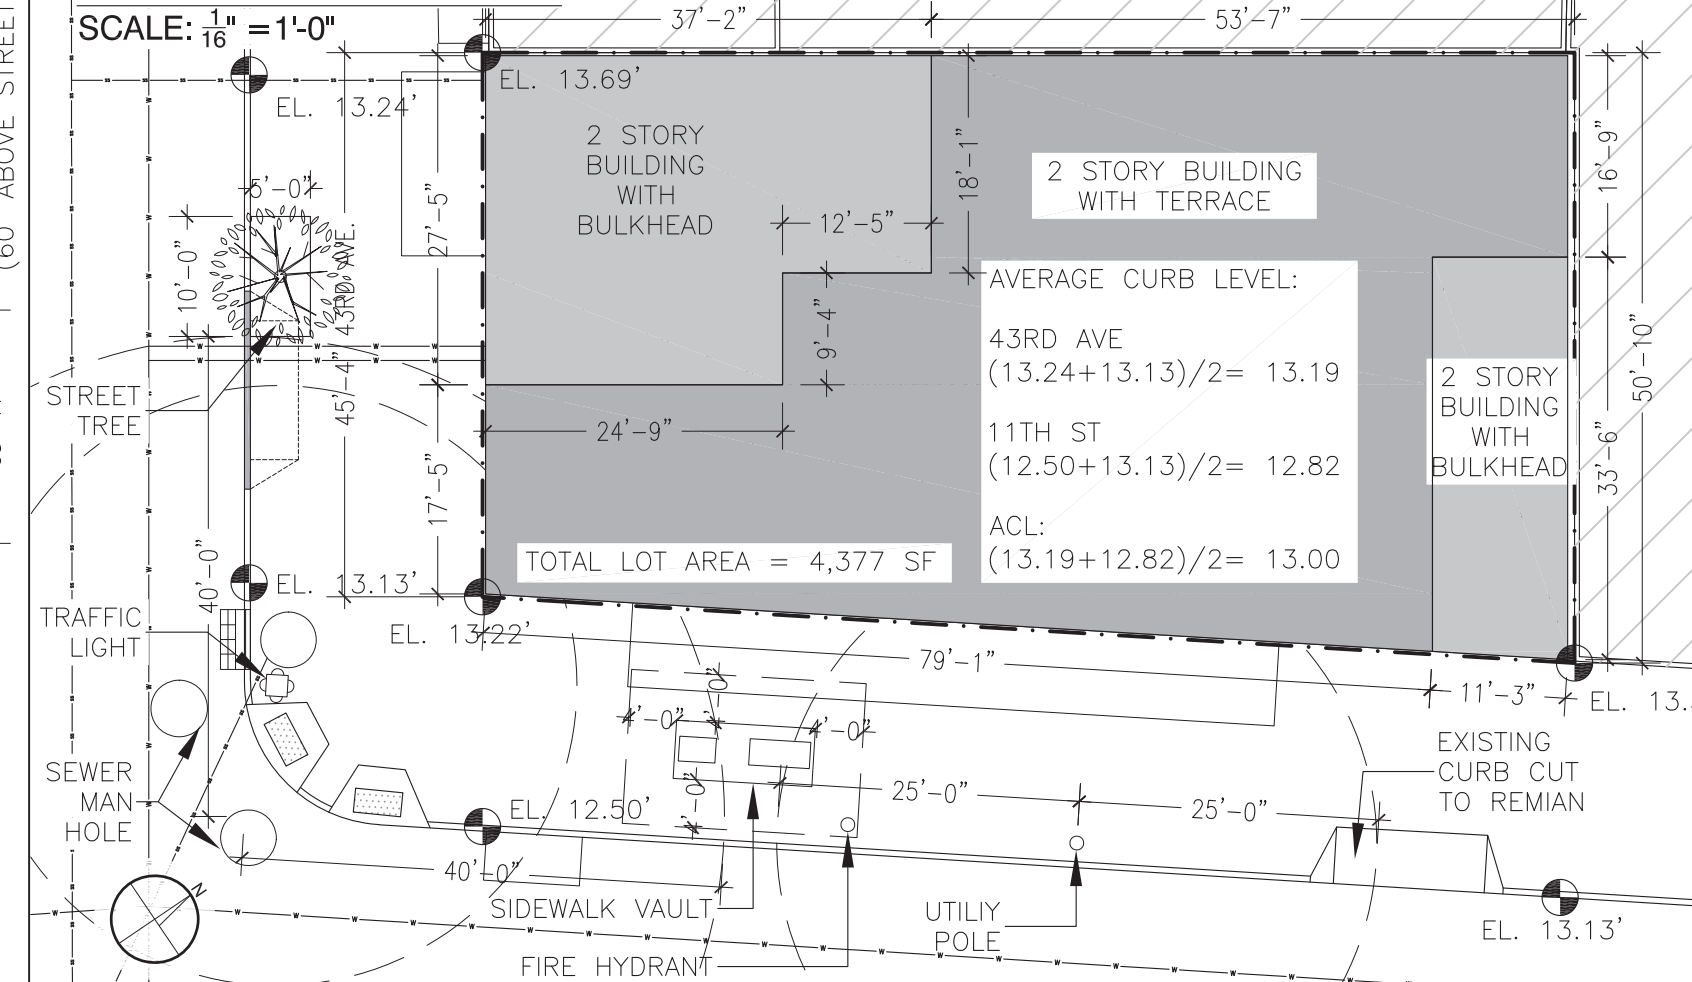

ZD1 Zoning Diagram
Must be typewritten.

Orient and affix BIS job number label here


Submitted to resolve objections stated in a notice of intent to revoke issued pursuant to rule 101-15.
 Yes No

Location Information

House No(s) 42-52
Street Name 11th street
Borough QUEENS
Block 460
Lot 1
BIN 4005291

Falsification of any statement is a misdemeanor and is punishable by a fine or imprisonment, or both. It is unlawful to give to a city employee, or for a city employee to accept, any benefit, monetary or otherwise, either as a gratuity for properly performing the job or in exchange for special consideration. Violation is punishable by imprisonment or fine or both. I understand that if I am found after hearing to have knowingly or negligently falsified or allowed to be falsified any certificate, form, signed statement, application, report or certification of the correction of a violation required under the provisions of this code or of a rule of any agency, I may be barred from filing further applications or documents with the Department.

Name (please print) REESE CAMPBELL
Signature Date 11-18-22

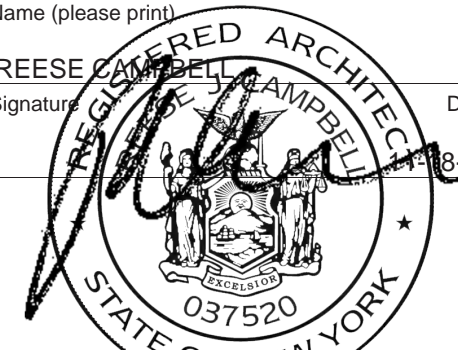

P.E. / R.A. Seal (applicable to sign and date over seal)

Internal Use Only

BIS Doc #

PLAN EXAMINER SIGN AND DATE

