

Orient and affix BIS job number label here

Submitted to resolve objections stated in a notice of intent to revoke issued pursuant to rule 101-15.
 Yes No

Location Information

House No(s) 11-37
Street Name 44th Drive
Borough Queens
Block 447
Lot 40
BIN 4005236

Falsification of any statement is a misdemeanor and is punishable by a fine or imprisonment, or both. It is unlawful to give to a city employee, or for a city employee to accept, any benefit, monetary or otherwise, either as a gratuity for properly performing the job or in exchange for special consideration. Violation is punishable by imprisonment or fine or both. I understand that if I am found after hearing to have knowingly or negligently falsified or allowed to be falsified any certificate, form, signed statement, application, report or certification of the correction of a violation required under the provisions of this code or of a rule of any agency, I may be barred from filing further applications or documents with the Department.

Name (please print) ALEXANDER ZHITNIK
Signature _____ Date _____




P.E. / R.A. Seal (approved seal, then sign and date over seal)

Internal Use Only

BIS Doc # Q01139599-11

PLAN EXAMINER SIGN AND DATE

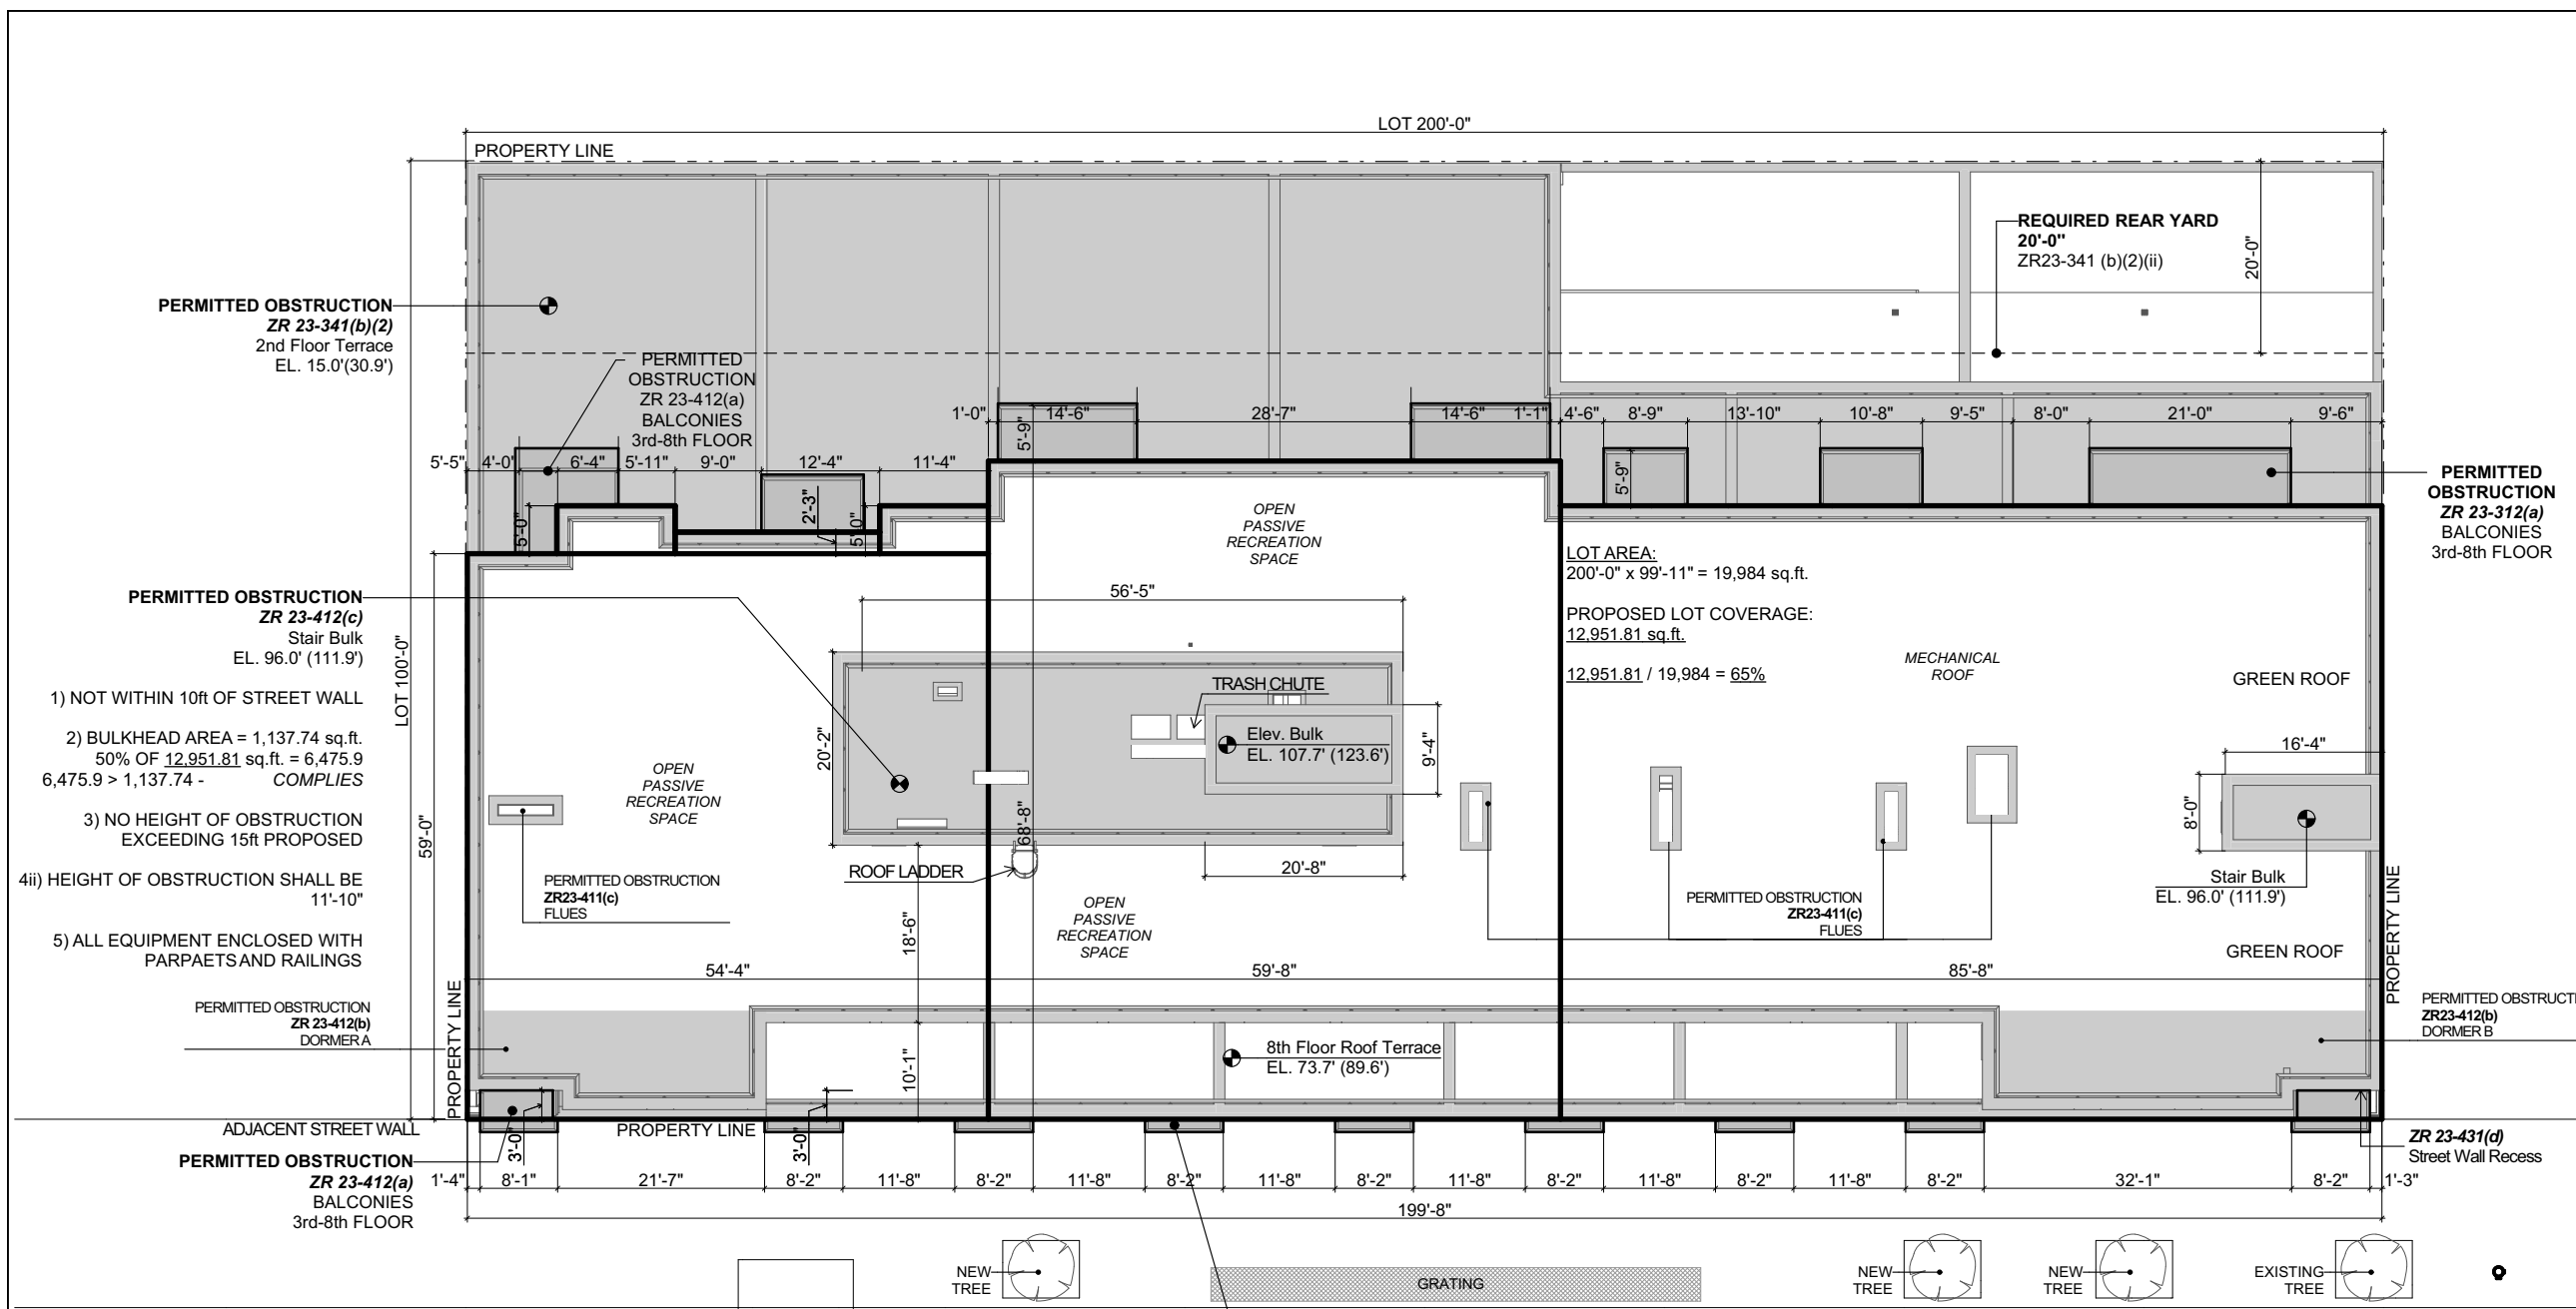

1 LOT COVERAGE NOT TO SCALE

ZD1 Zoning Diagram
Must be typewritten.

Orient and affix BIS job number label here

Submitted to resolve objections stated in a notice of intent to revoke issued pursuant to rule 101-15.
 Yes No

Location Information

House No(s) 11-37
Street Name 44th Drive
Borough Queens
Block 447
Lot 40
BIN 4005236

Falsification of any statement is a misdemeanor and is punishable by a fine or imprisonment, or both. It is unlawful to give to a city employee, or for a city employee to accept, any benefit, monetary or otherwise, either as a gratuity for properly performing the job or in exchange for special consideration. Violation is punishable by imprisonment or fine or both. I understand that if I am found after hearing to have knowingly or negligently falsified or allowed to be falsified any certificate, form, signed statement, application, report or certification of the correction of a violation required under the provisions of this code or of a rule of any agency, I may be barred from filing further applications or documents with the Department.

Name (please print)

ALEXANDER ZHITNIK

Signature

Date




P.E. / R.A. Seal (to be affixed, then sign and date over seal)

Internal Use Only

BIS Doc # Q01139599-11

PLAN EXAMINER SIGN AND DATE

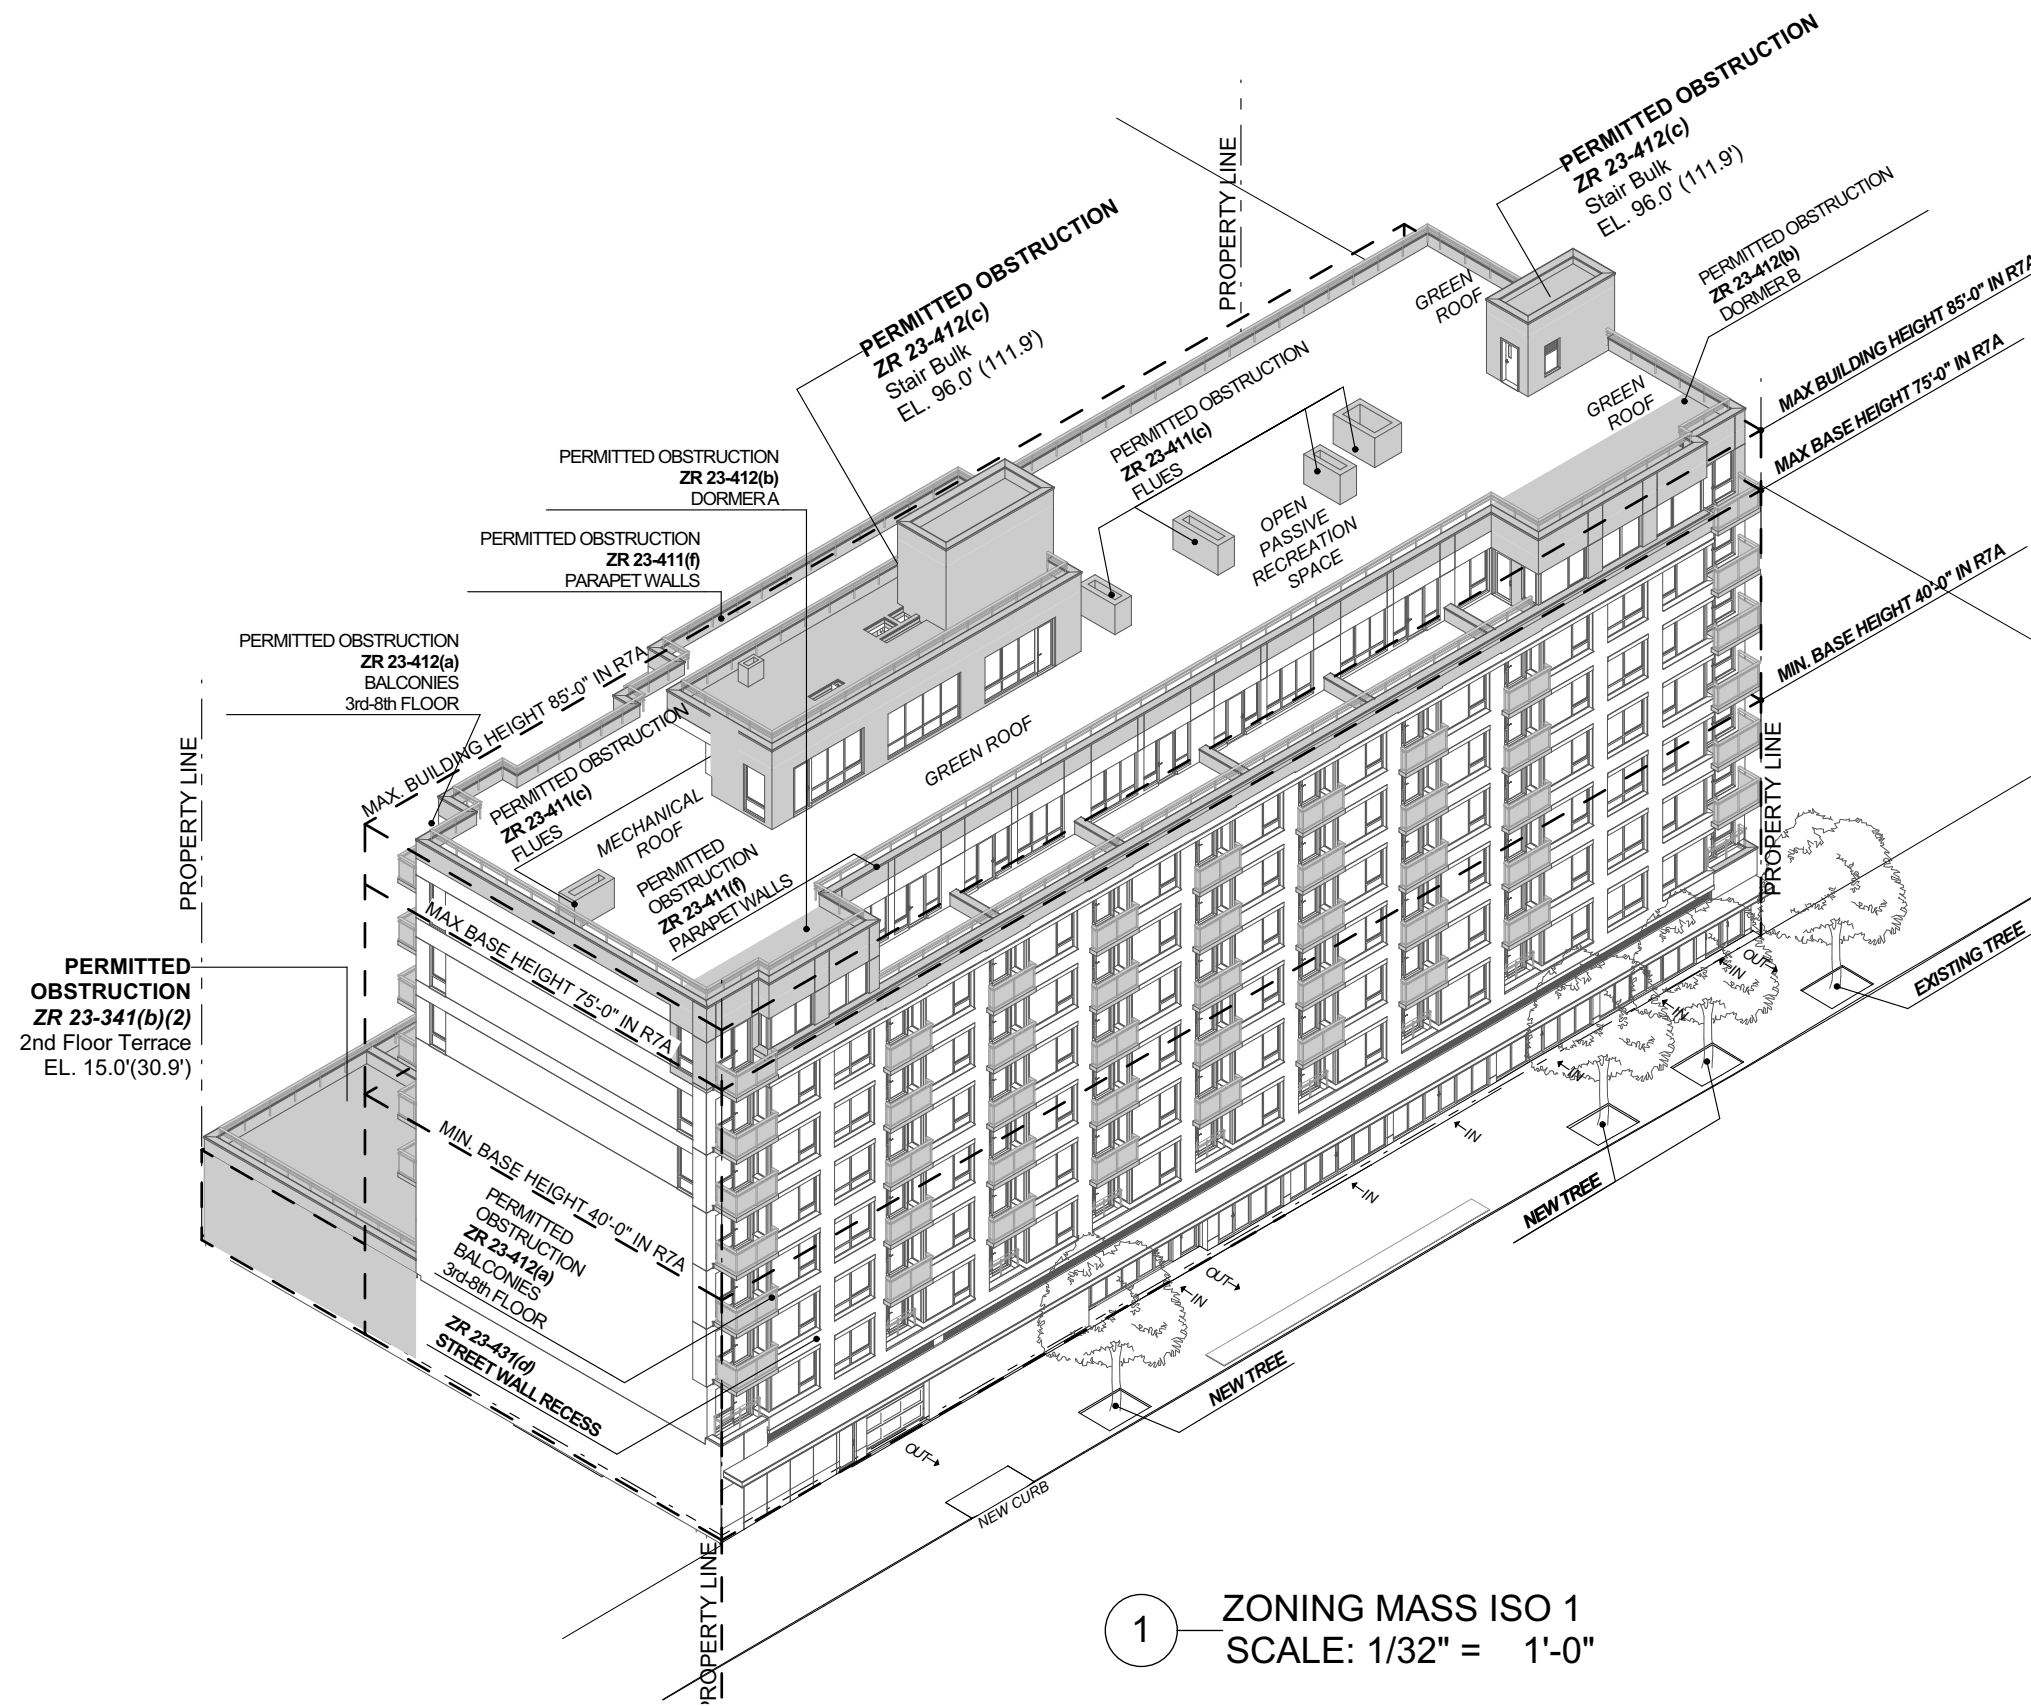

1 ZONING MASS ISO 1
SCALE: 1/32" = 1'-0"

ZD1 Zoning Diagram
Must be typewritten.

Orient and affix BIS job number label here

Submitted to resolve objections stated in a notice of intent to revoke issued pursuant to rule 101-15.
 Yes No

Location Information

House No(s)	11-37
Street Name	44th Drive
Borough	Queens
Block	447
Lot	40
BIN	4005236

Falsification of any statement is a misdemeanor and is punishable by a fine or imprisonment, or both. It is unlawful to give to a city employee, or for a city employee to accept, any benefit, monetary or otherwise, either as a gratuity for properly performing the job or in exchange for special consideration. Violation is punishable by imprisonment or fine or both. I understand that if I am found after hearing to have knowingly or negligently falsified or allowed to be falsified any certificate, form, signed statement, application, report or certification of the correction of a violation required under the provisions of this code or of a rule of any agency, I may be barred from filing further applications or documents with the Department.

Name (please print) _____

Signature: ALEXANDER ZHITNIK Date _____




P.E. / R.A. Seal (to be signed and dated over seal)

Internal Use Only

BIS Doc # Q01139599-11

PLAN EXAMINER SIGN AND DATE

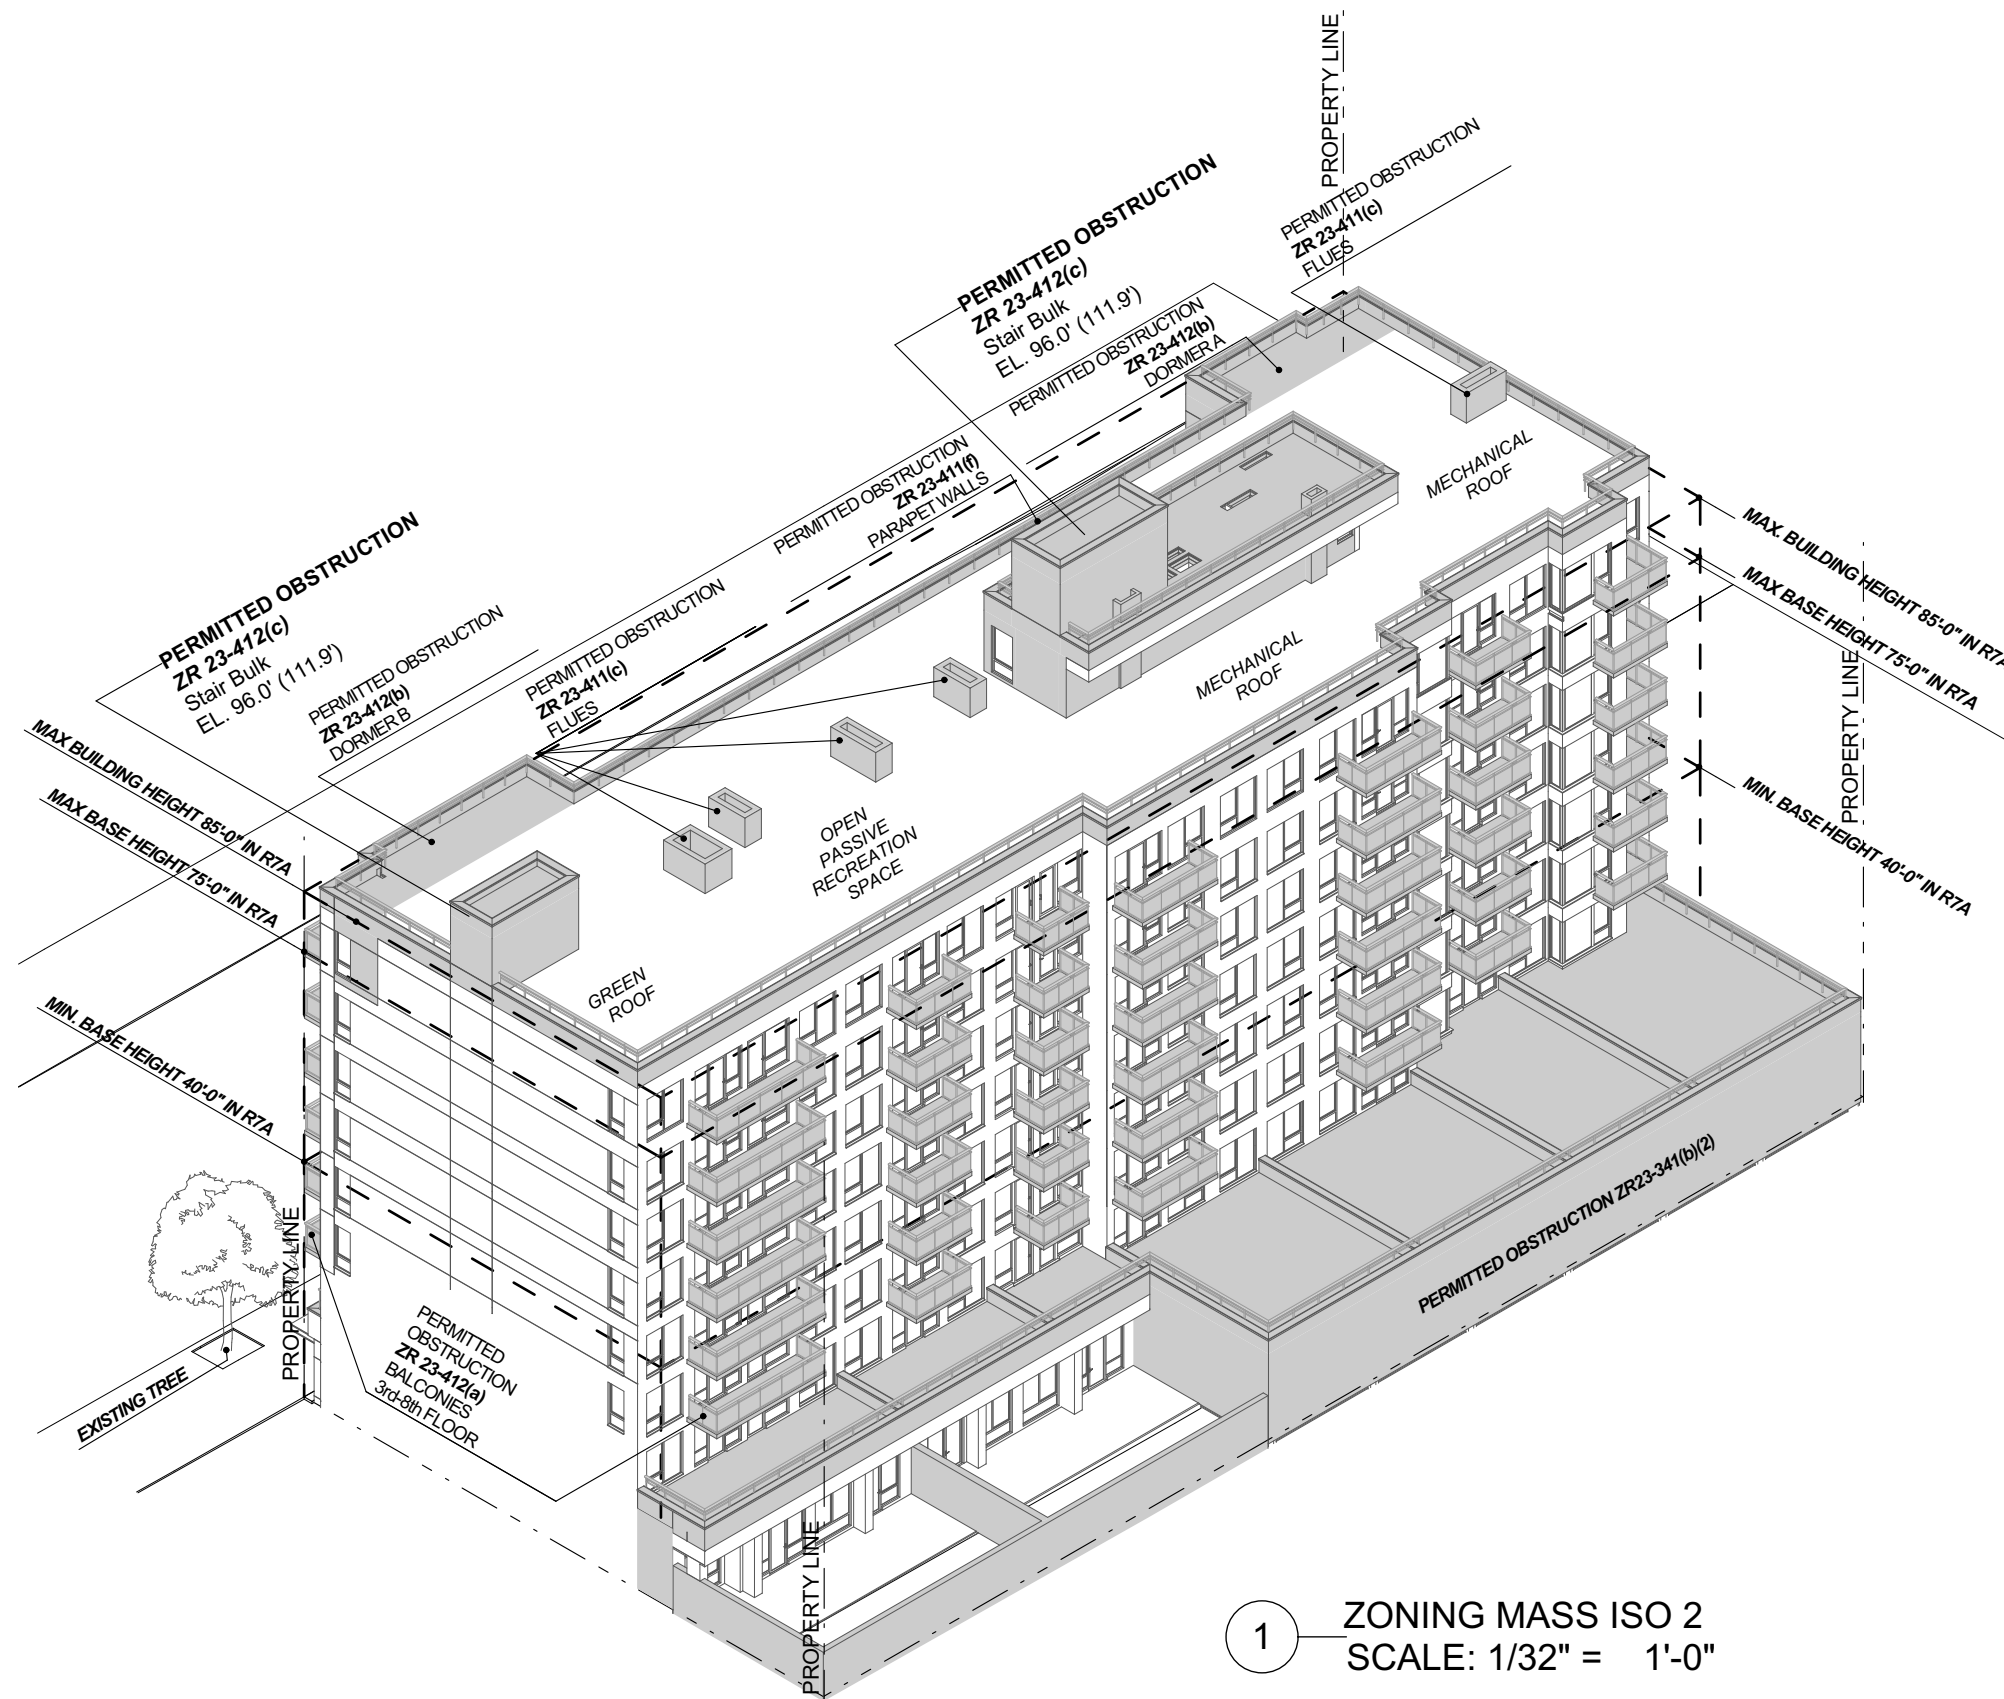

1 ZONING MASS ISO 2
SCALE: 1/32" = 1'-0"

ZD1 Zoning Diagram
Must be typewritten.

Orient and affix BIS job number label here

Submitted to resolve objections stated in a notice of intent to revoke issued pursuant to rule 101-15.
 Yes No

Location Information

House No(s) 11-37
Street Name 44th Drive
Borough Queens
Block 447
Lot 40
BIN 4005236

Falsification of any statement is a misdemeanor and is punishable by a fine or imprisonment, or both. It is unlawful to give to a city employee, or for a city employee to accept, any benefit, monetary or otherwise, either as a gratuity for properly performing the job or in exchange for special consideration. Violation is punishable by imprisonment or fine or both. I understand that if I am found after hearing to have knowingly or negligently falsified or allowed to be falsified any certificate, form, signed statement, application, report or certification of the correction of a violation required under the provisions of this code or of a rule of any agency, I may be barred from filing further applications or documents with the Department.

Name (please print)

ALEXANDER ZHITNIK

Signature

Date




P.E. / R.A. Seal (apply seal, sign and date over seal)


Internal Use Only

BIS Doc # Q01139599-11

PLAN EXAMINER SIGN AND DATE

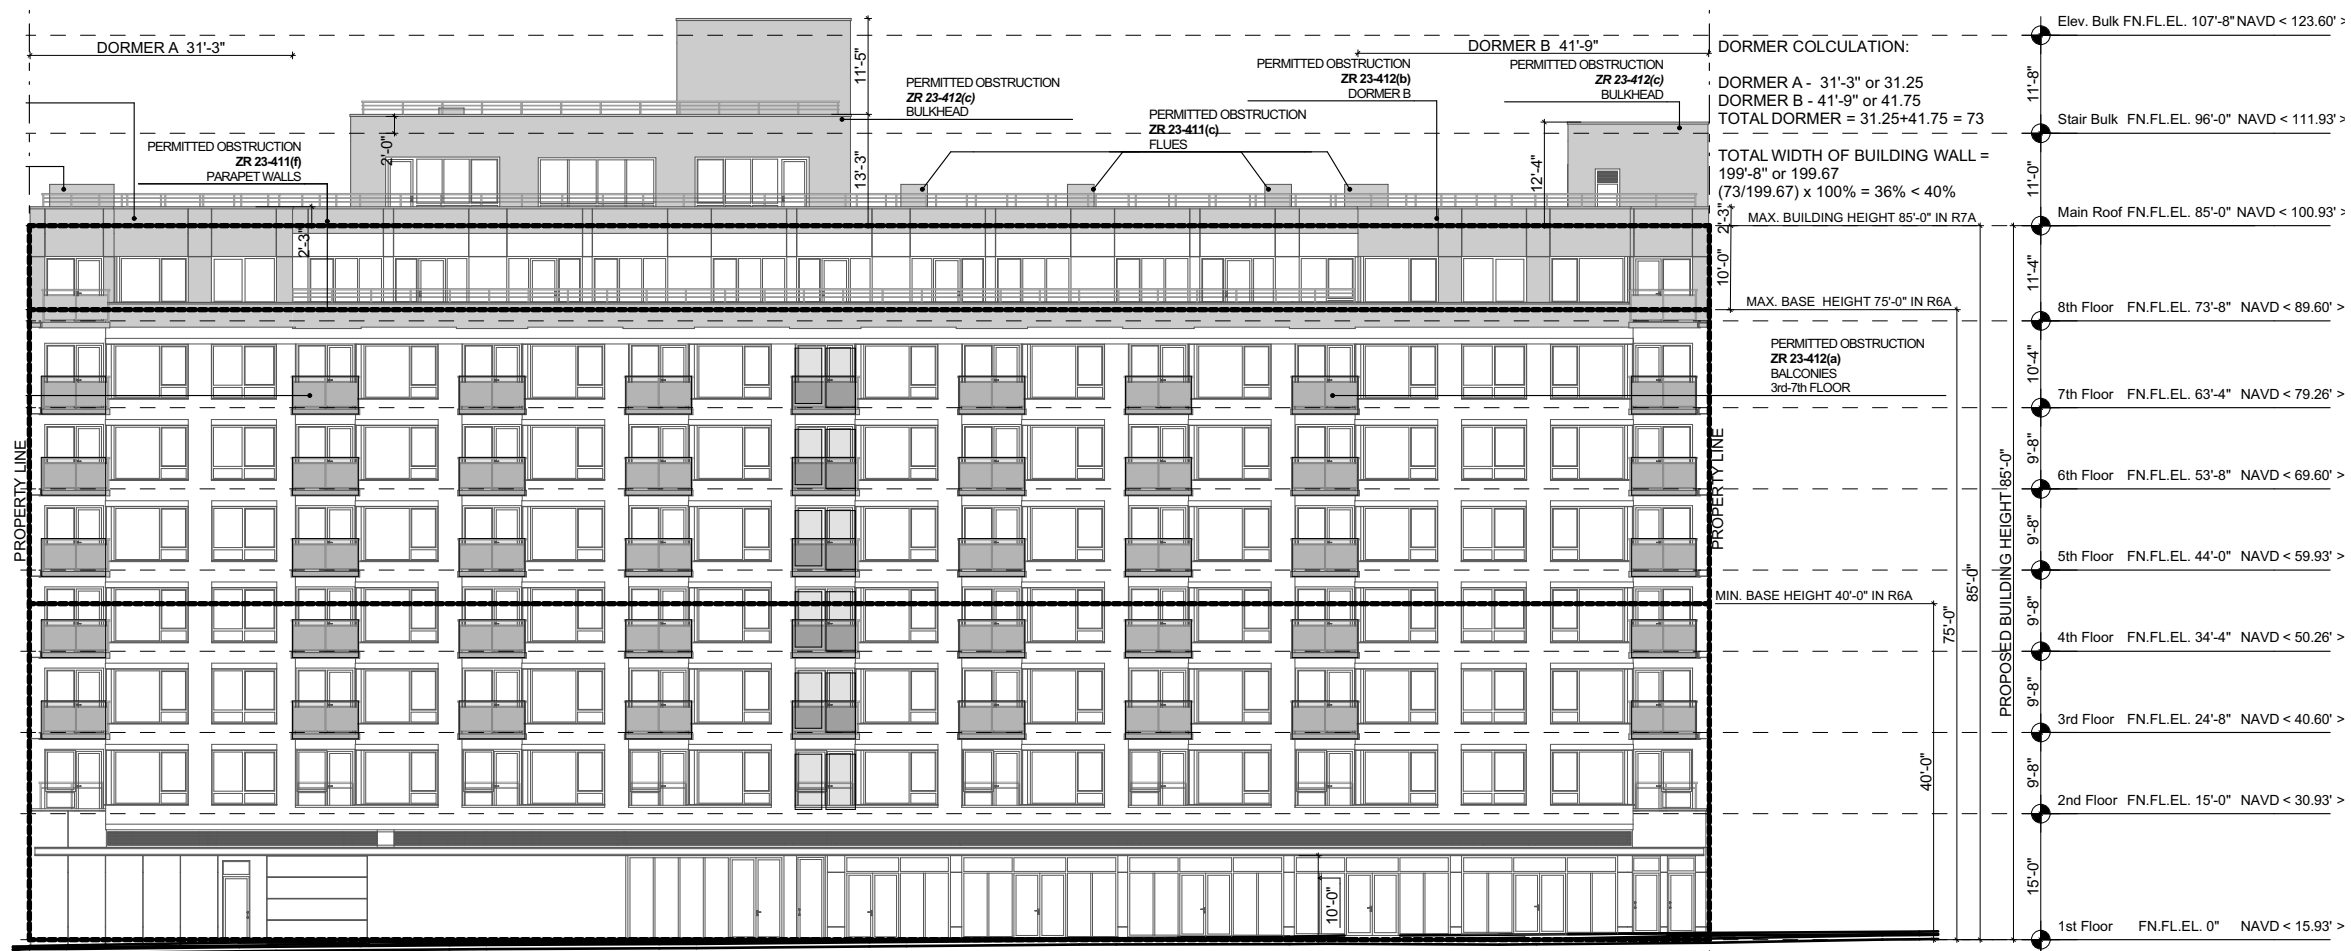

1 ZONING ELEVATION / FRONT FACADE
NOT TO SCALE

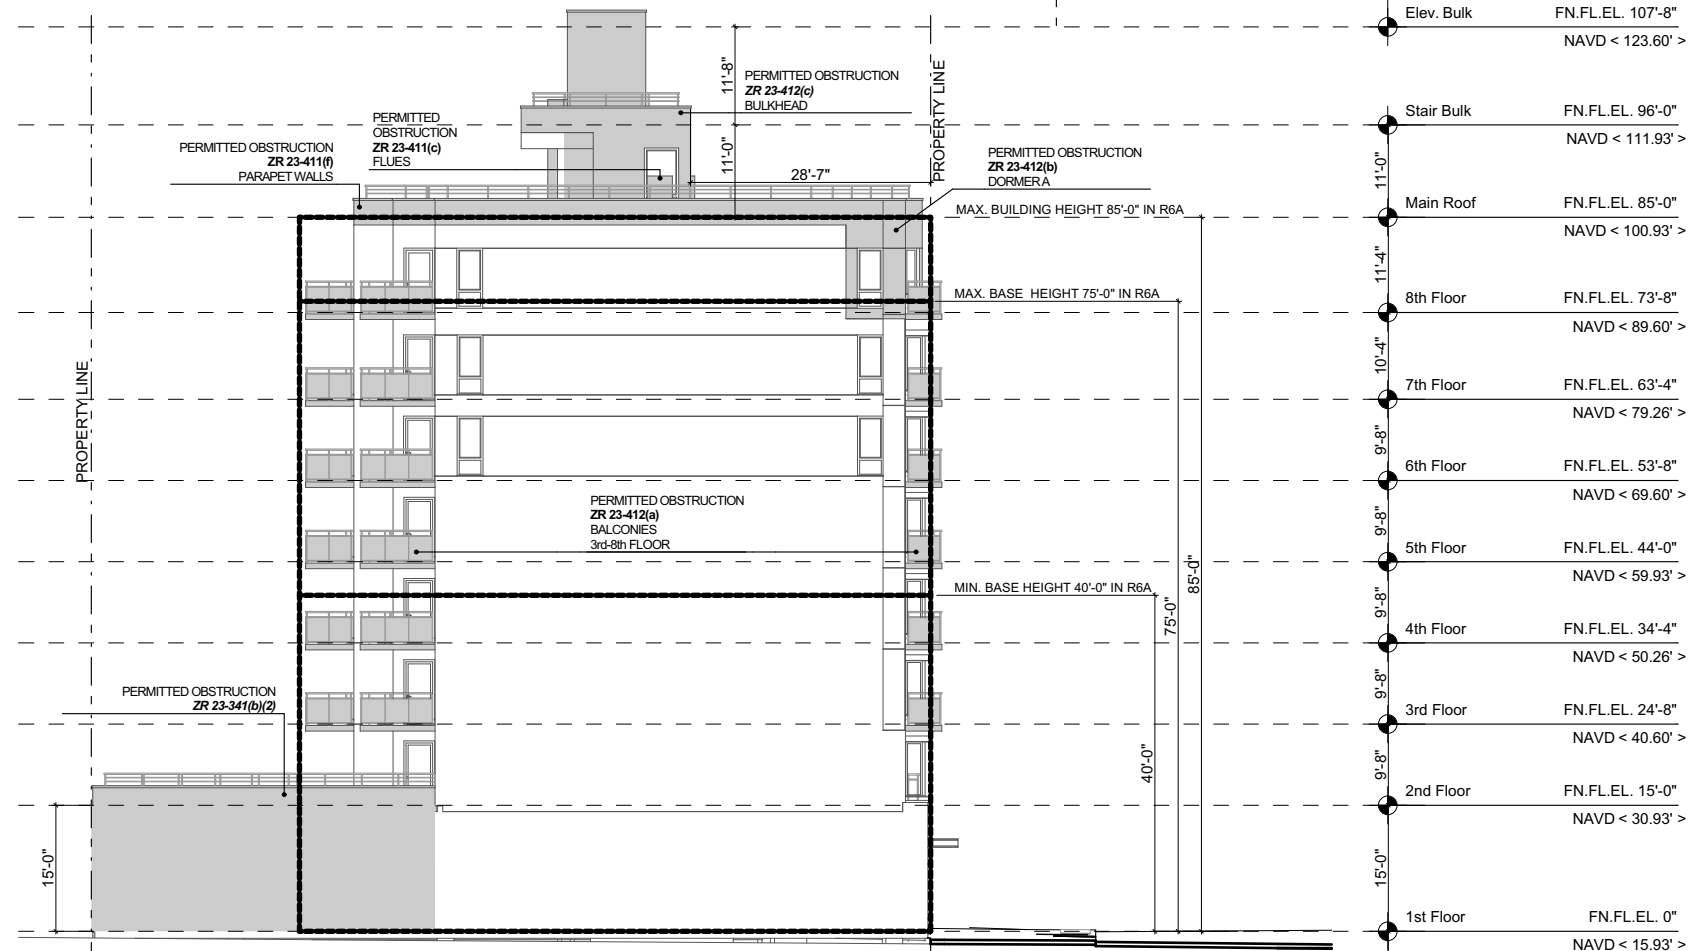

2 ZONING ELEVATION / LONG SECTION
NOT TO SCALE

