

Orient and affix BIS job number label here

Submitted to resolve objections stated in a notice of intent to revoke issued pursuant to rule 101-15.
 Yes No

Location Information

House No(s) 1
Street Name NASSAU PLACE
Borough STATEN ISLAND
Block 7971
Lot 125
BIN 5127083

Falsification of any statement is a misdemeanor and is punishable by a fine or imprisonment, or both. It is unlawful to give to a city employee, or for a city employee to accept, any benefit, monetary or otherwise, either as a gratuity for properly performing the job or in exchange for special consideration. Violation is punishable by imprisonment or fine or both. I understand that if I am found after hearing to have knowingly or negligently falsified or allowed to be falsified any certificate, form, signed statement, application, report or certification of the correction of a violation required under the provisions of this code or of a rule of any agency, I may be barred from filing further applications or documents with the Department.

Name (please print)

EDWARD MAYER ARCHITECT
Signature _____ Date _____



P.E. / R.A. Seal (apply seal, then sign and date over seal)

Internal Use Only



BIS Doc # _____

PLAN EXAMINER SIGN AND DATE

LEGEND

ING DISTRICT SPECIAL SOUTH
RICHMOND DEVELOPMENT DISTRICT
(SRD)

- PROPOSED BUILDING
- ZONING LOT LINE
- PERMITTED OBSTRUCTION
- MAXIMUM BUILDING ENVELOPE
- MAXIMUM DORMER ENVELOPE
- PROPOSED TREE
- EXISTING TREE
- TREE TO BE REMOVED

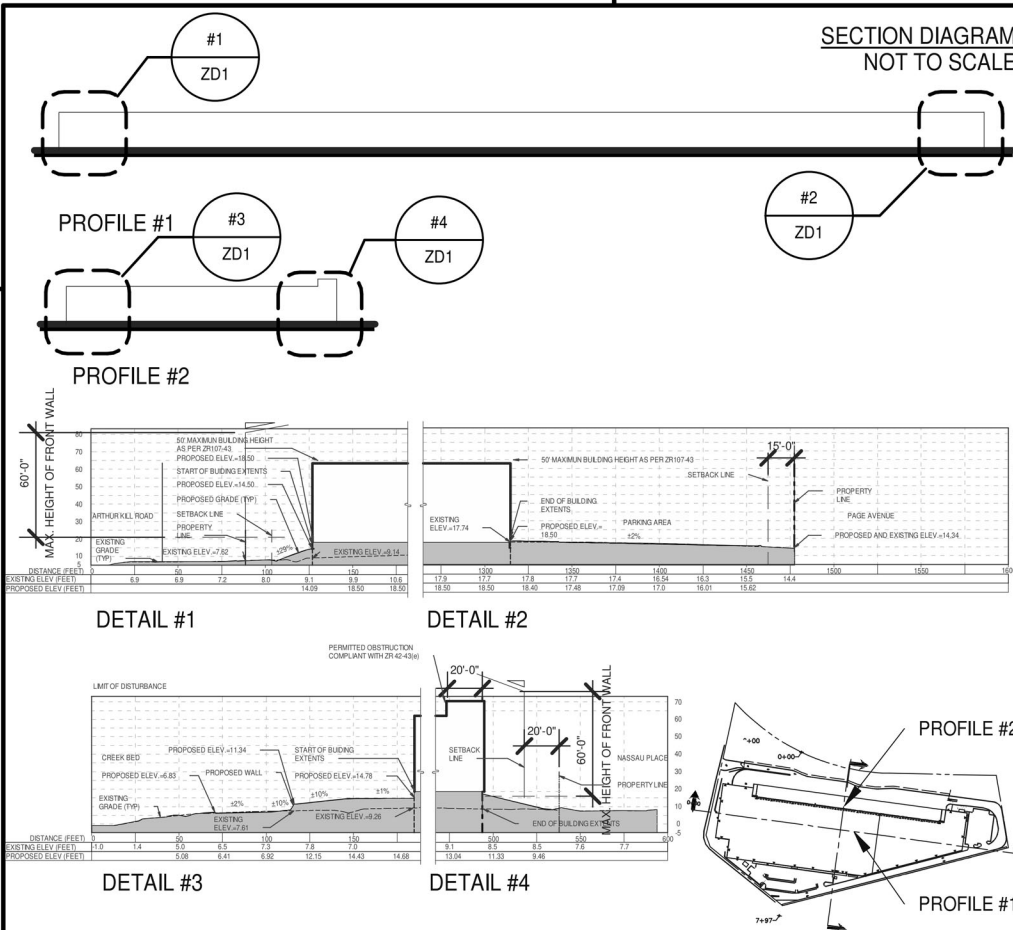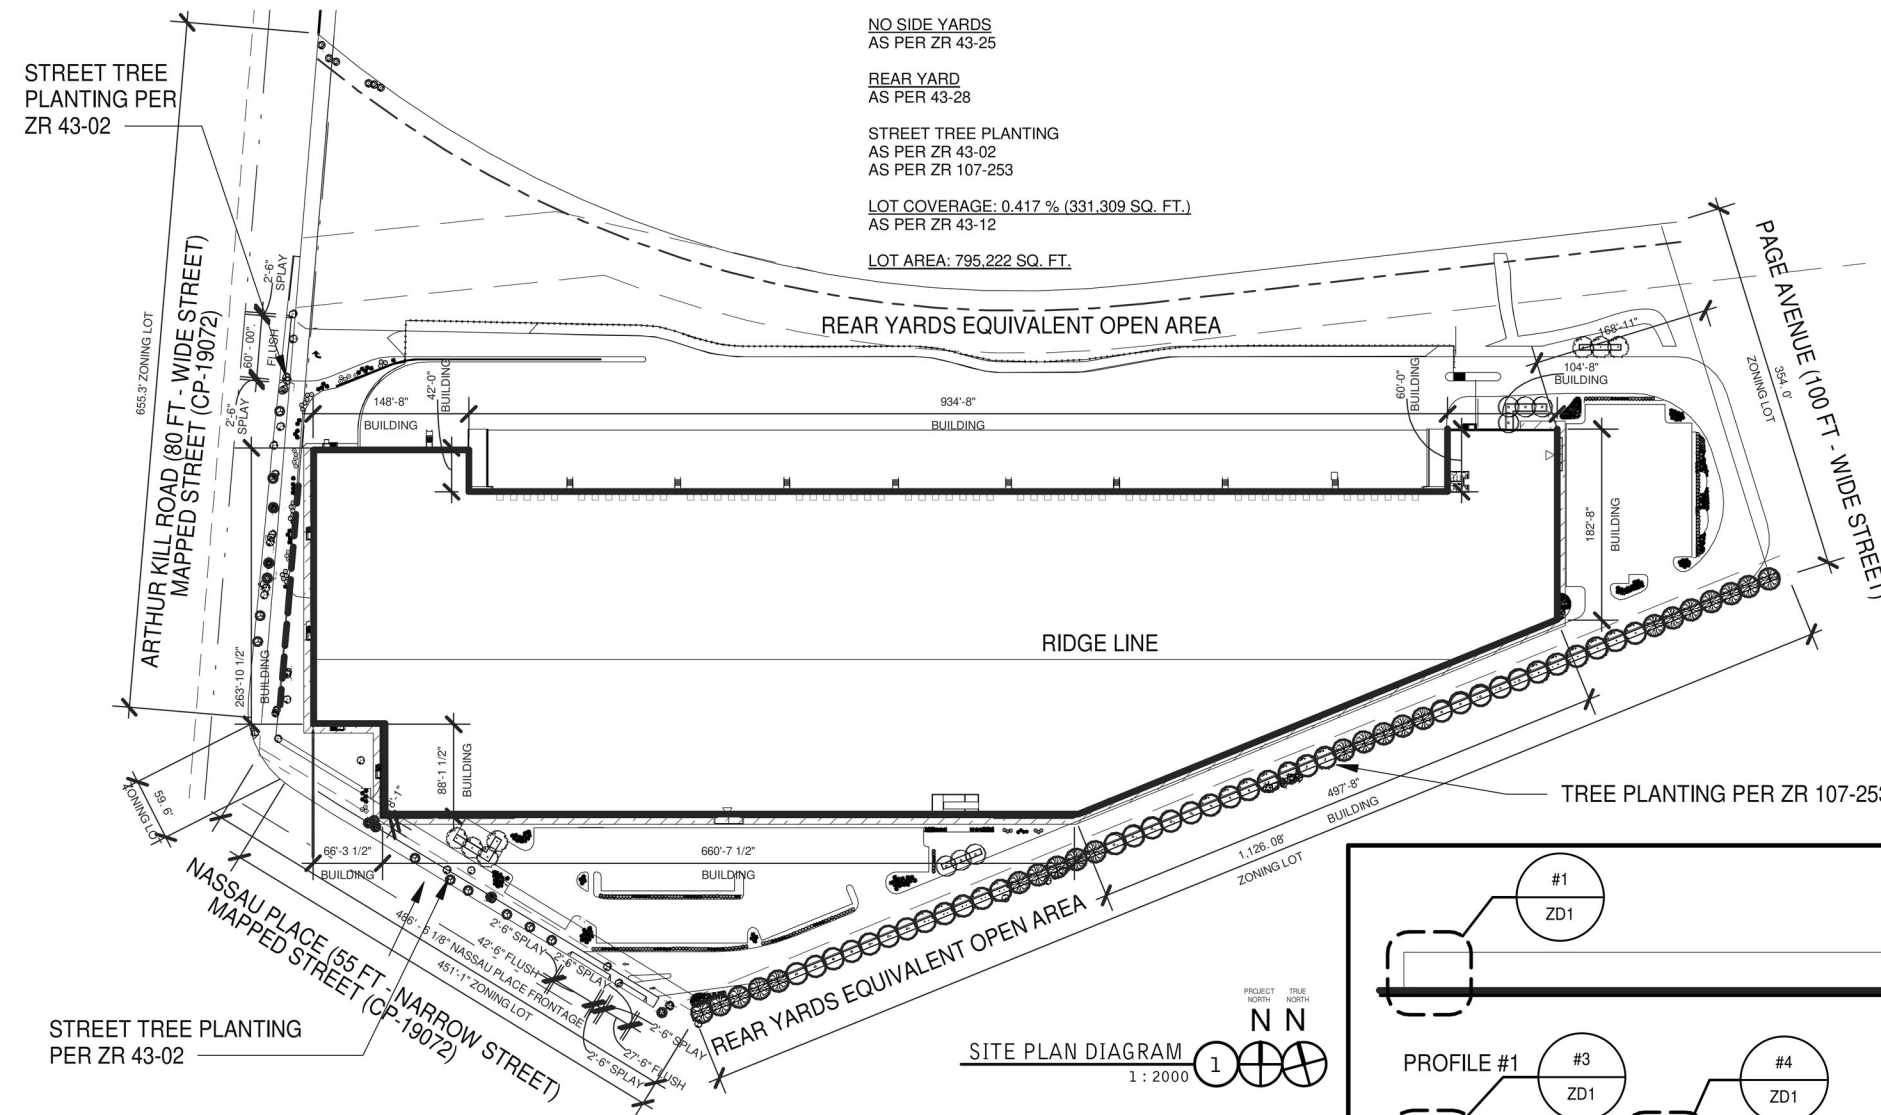

AXONOMETRIC DIAGRAM LEGEND
NOT TO SCALE

REQUIRED SETBACKS
NARROW STREET SETBACK : ZR 43-43
WIDE STREET SETBACK : ZR 43-43
REAR : AS PER ZR 43-28
NO SIDE YARDS : AS PER ZR 43-25
SIRT SEBACK : AS PER ZR 107-253

PERMITTED OBSTRUCTIONS
AS PER ZR 43-42

50' BUILDING HEIGHT
AS PER ZR 107-43

