

Submitted to resolve objections stated in a notice of intent to revoke issued pursuant to rule 101-15.
 Yes No

Location Information

House No(s)	2351 LORILLARD
Street Name	PLACE
Zone	R7-1
Borough	BRONX NY 10458
Block	2949
Lot	72
BIN	210182327

Falsification of any statement is a misdemeanor and punishable by a fine or imprisonment, or both. It is unlawful to give to a city employee, or for a city employee to accept, any benefit, monetary or otherwise, either as a gratuity for properly performing the job or in exchange for special consideration. Violation is punishable by imprisonment or fine or both. I understand that if I am found after hearing to have knowingly or negligently falsified or allow to be falsified any certificate, from, signed statement, application, report or certification of the correction of a violation required under the provisions of this code or of a rule of any agency, I may be barred from filing further applications or documents with the Department.


Name (please Print)

Checked

Signature

Date

9/4/2025
7:00:13 PM

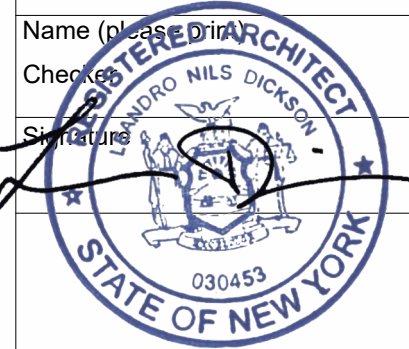


P.E. / R.A SEAL (apply seal, then sign and date over seal)

Internal Use Only

JOB#

PLAN EXAMINER SIGN AND DATE

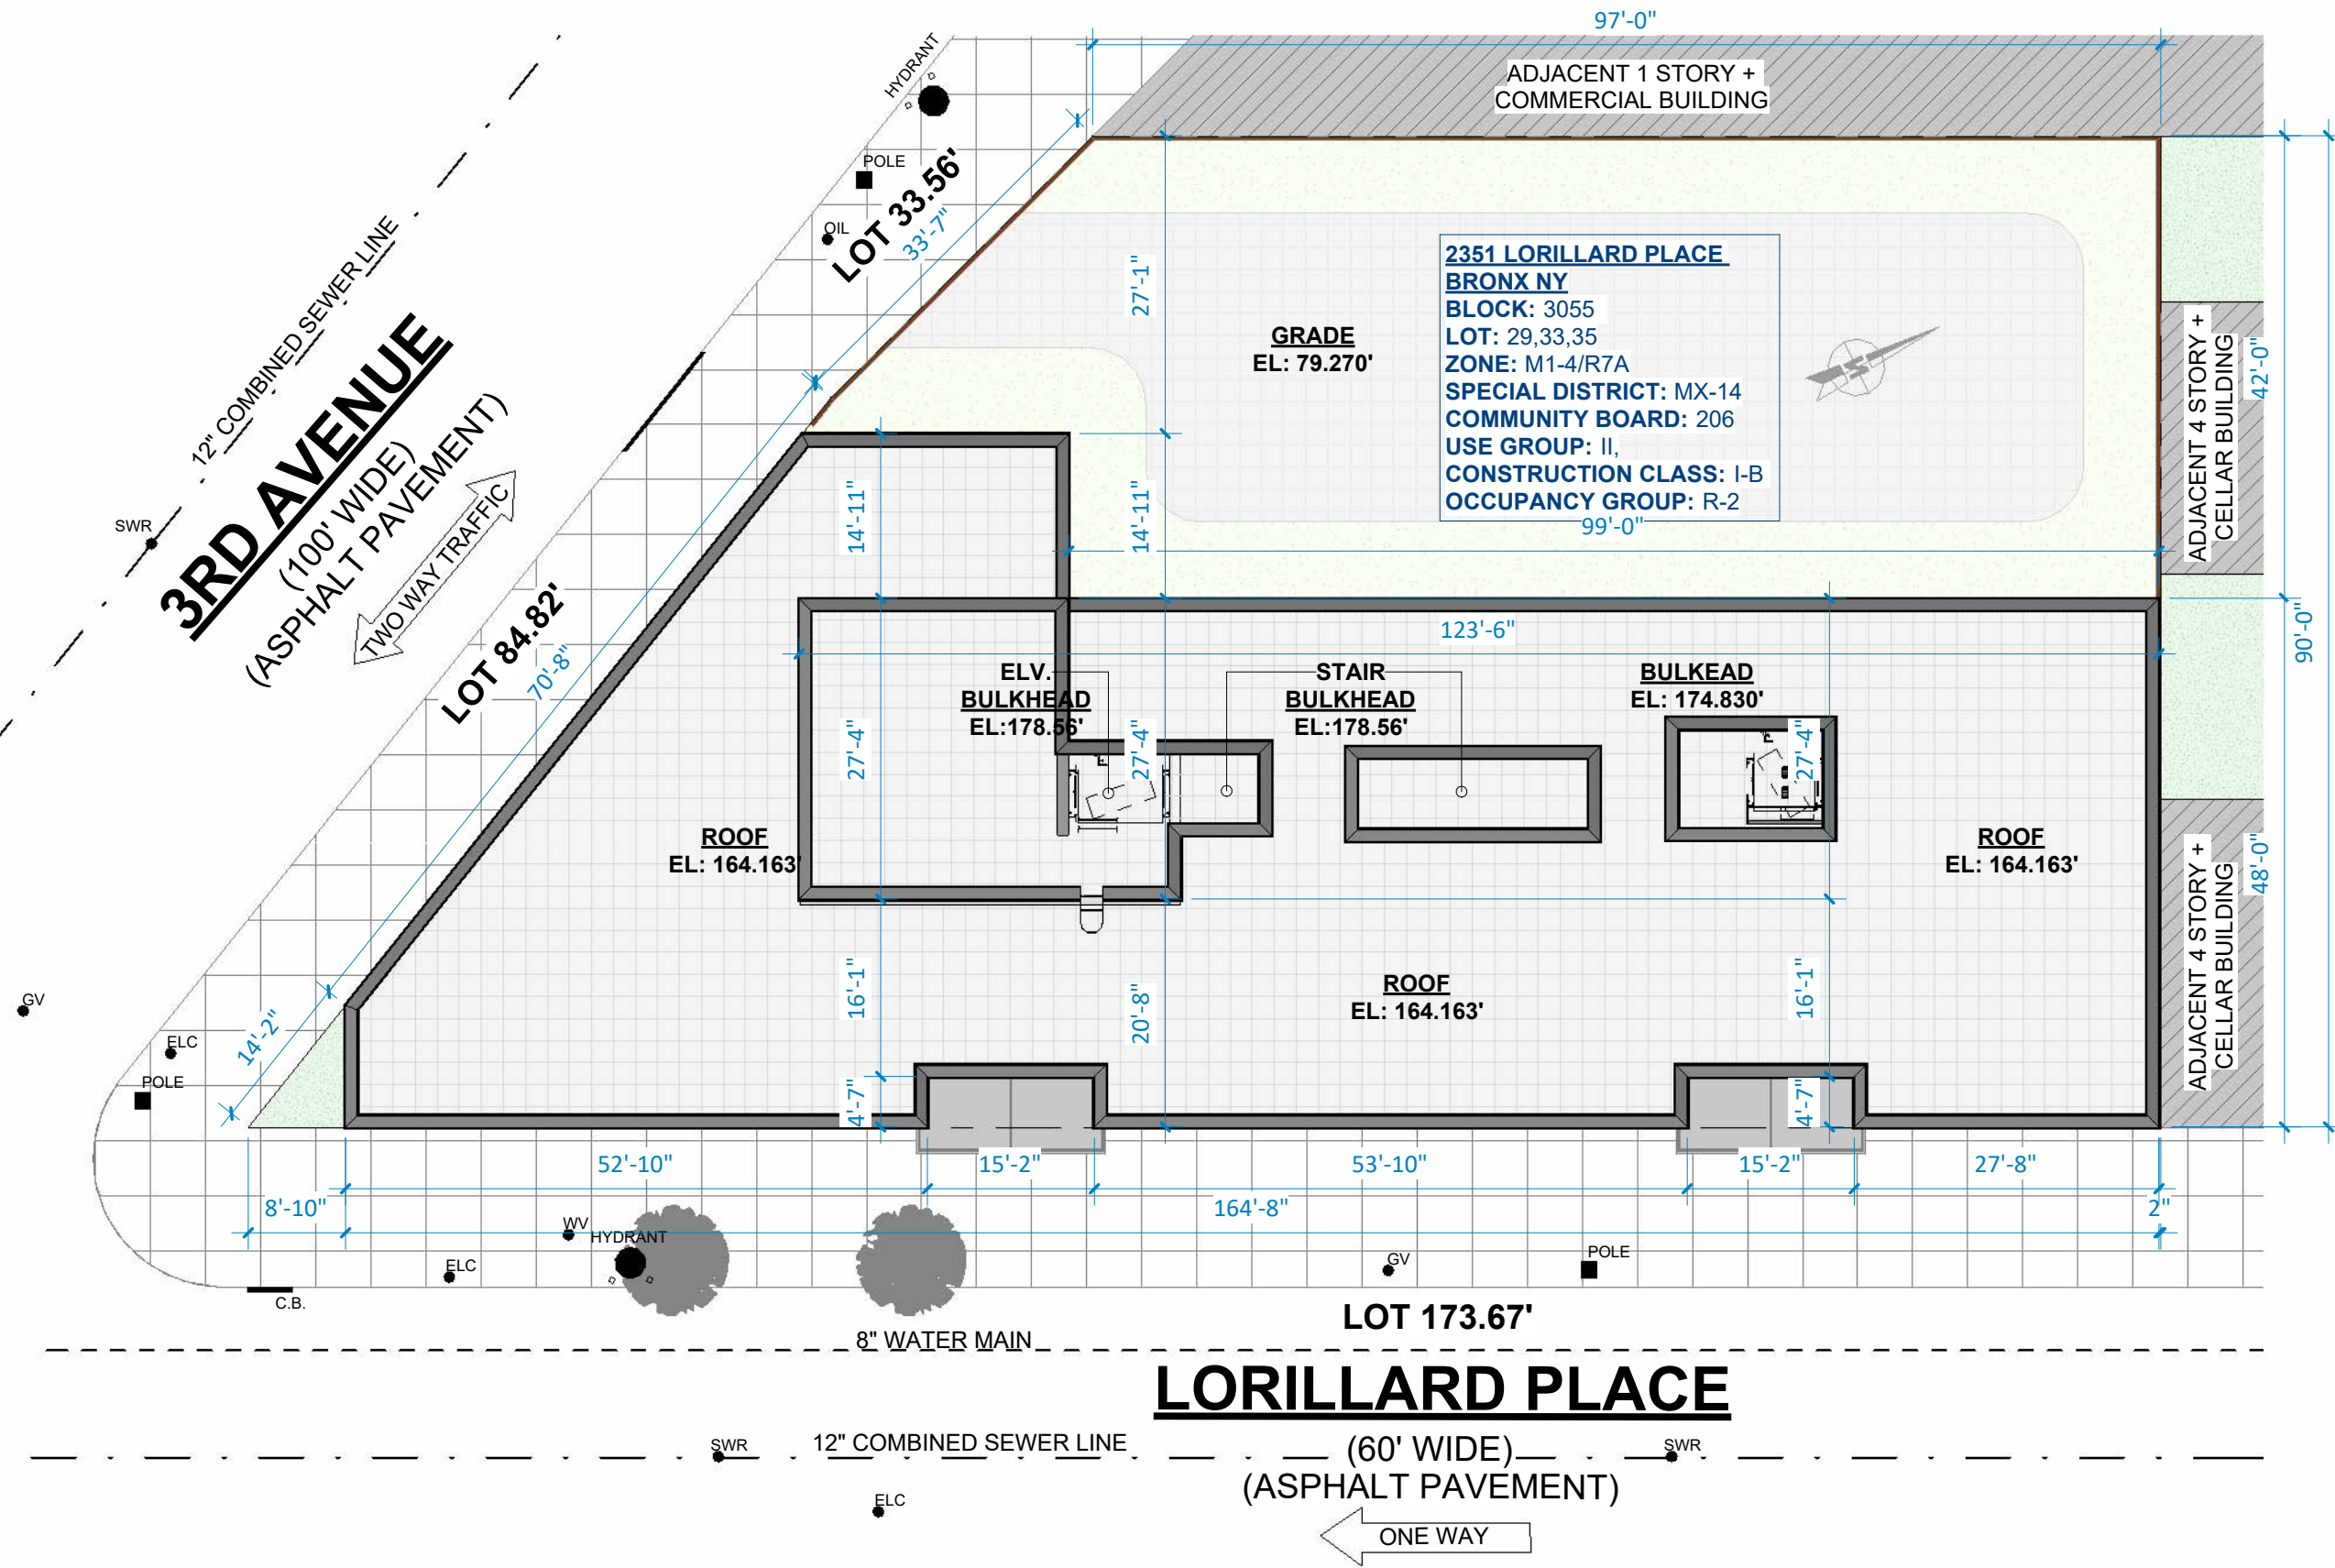

1 PLOT PLAN - ZD1
1/16" = 1'-0"

Submitted to resolve objections stated in a notice of intent to revoke issued pursuant to rule 101-15.

Yes No

Location Information


House No(s) 2351 LORILLARD
Street Name PLACE
Zone R7-1
Borough BRONX NY 10458
Block 2949
Lot 72
BIN 210182327

Falsification of any statement is a misdemeanor and punishable by a fine or imprisonment, or both. It is unlawful to give to a city employee, or for a city employee to accept, any benefit, monetary or otherwise, either as a gratuity for properly performing the job or in exchange for special consideration. Violation is punishable by imprisonment or fine or both. I understand that if I am found after hearing to have knowingly or negligently falsified or allow to be falsified any certificate, from, signed statement, application, report or certification of the correction of a violation required under the provisions of this code or of a rule of any agency, I may be barred from filing further applications or documents with the Department.

Name (please print)

Checker

Signature  Date 9/4/2025 7:00:28 PM

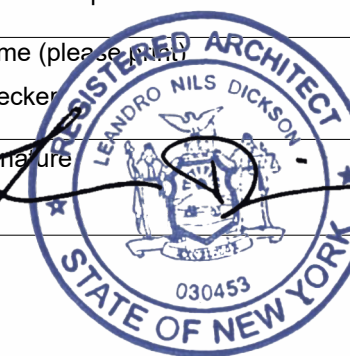


P.E. / R.A SEAL (apply seal, then sign and date over seal)

Internal Use Only

JOB#

PLAN EXAMINER SIGN AND DATE

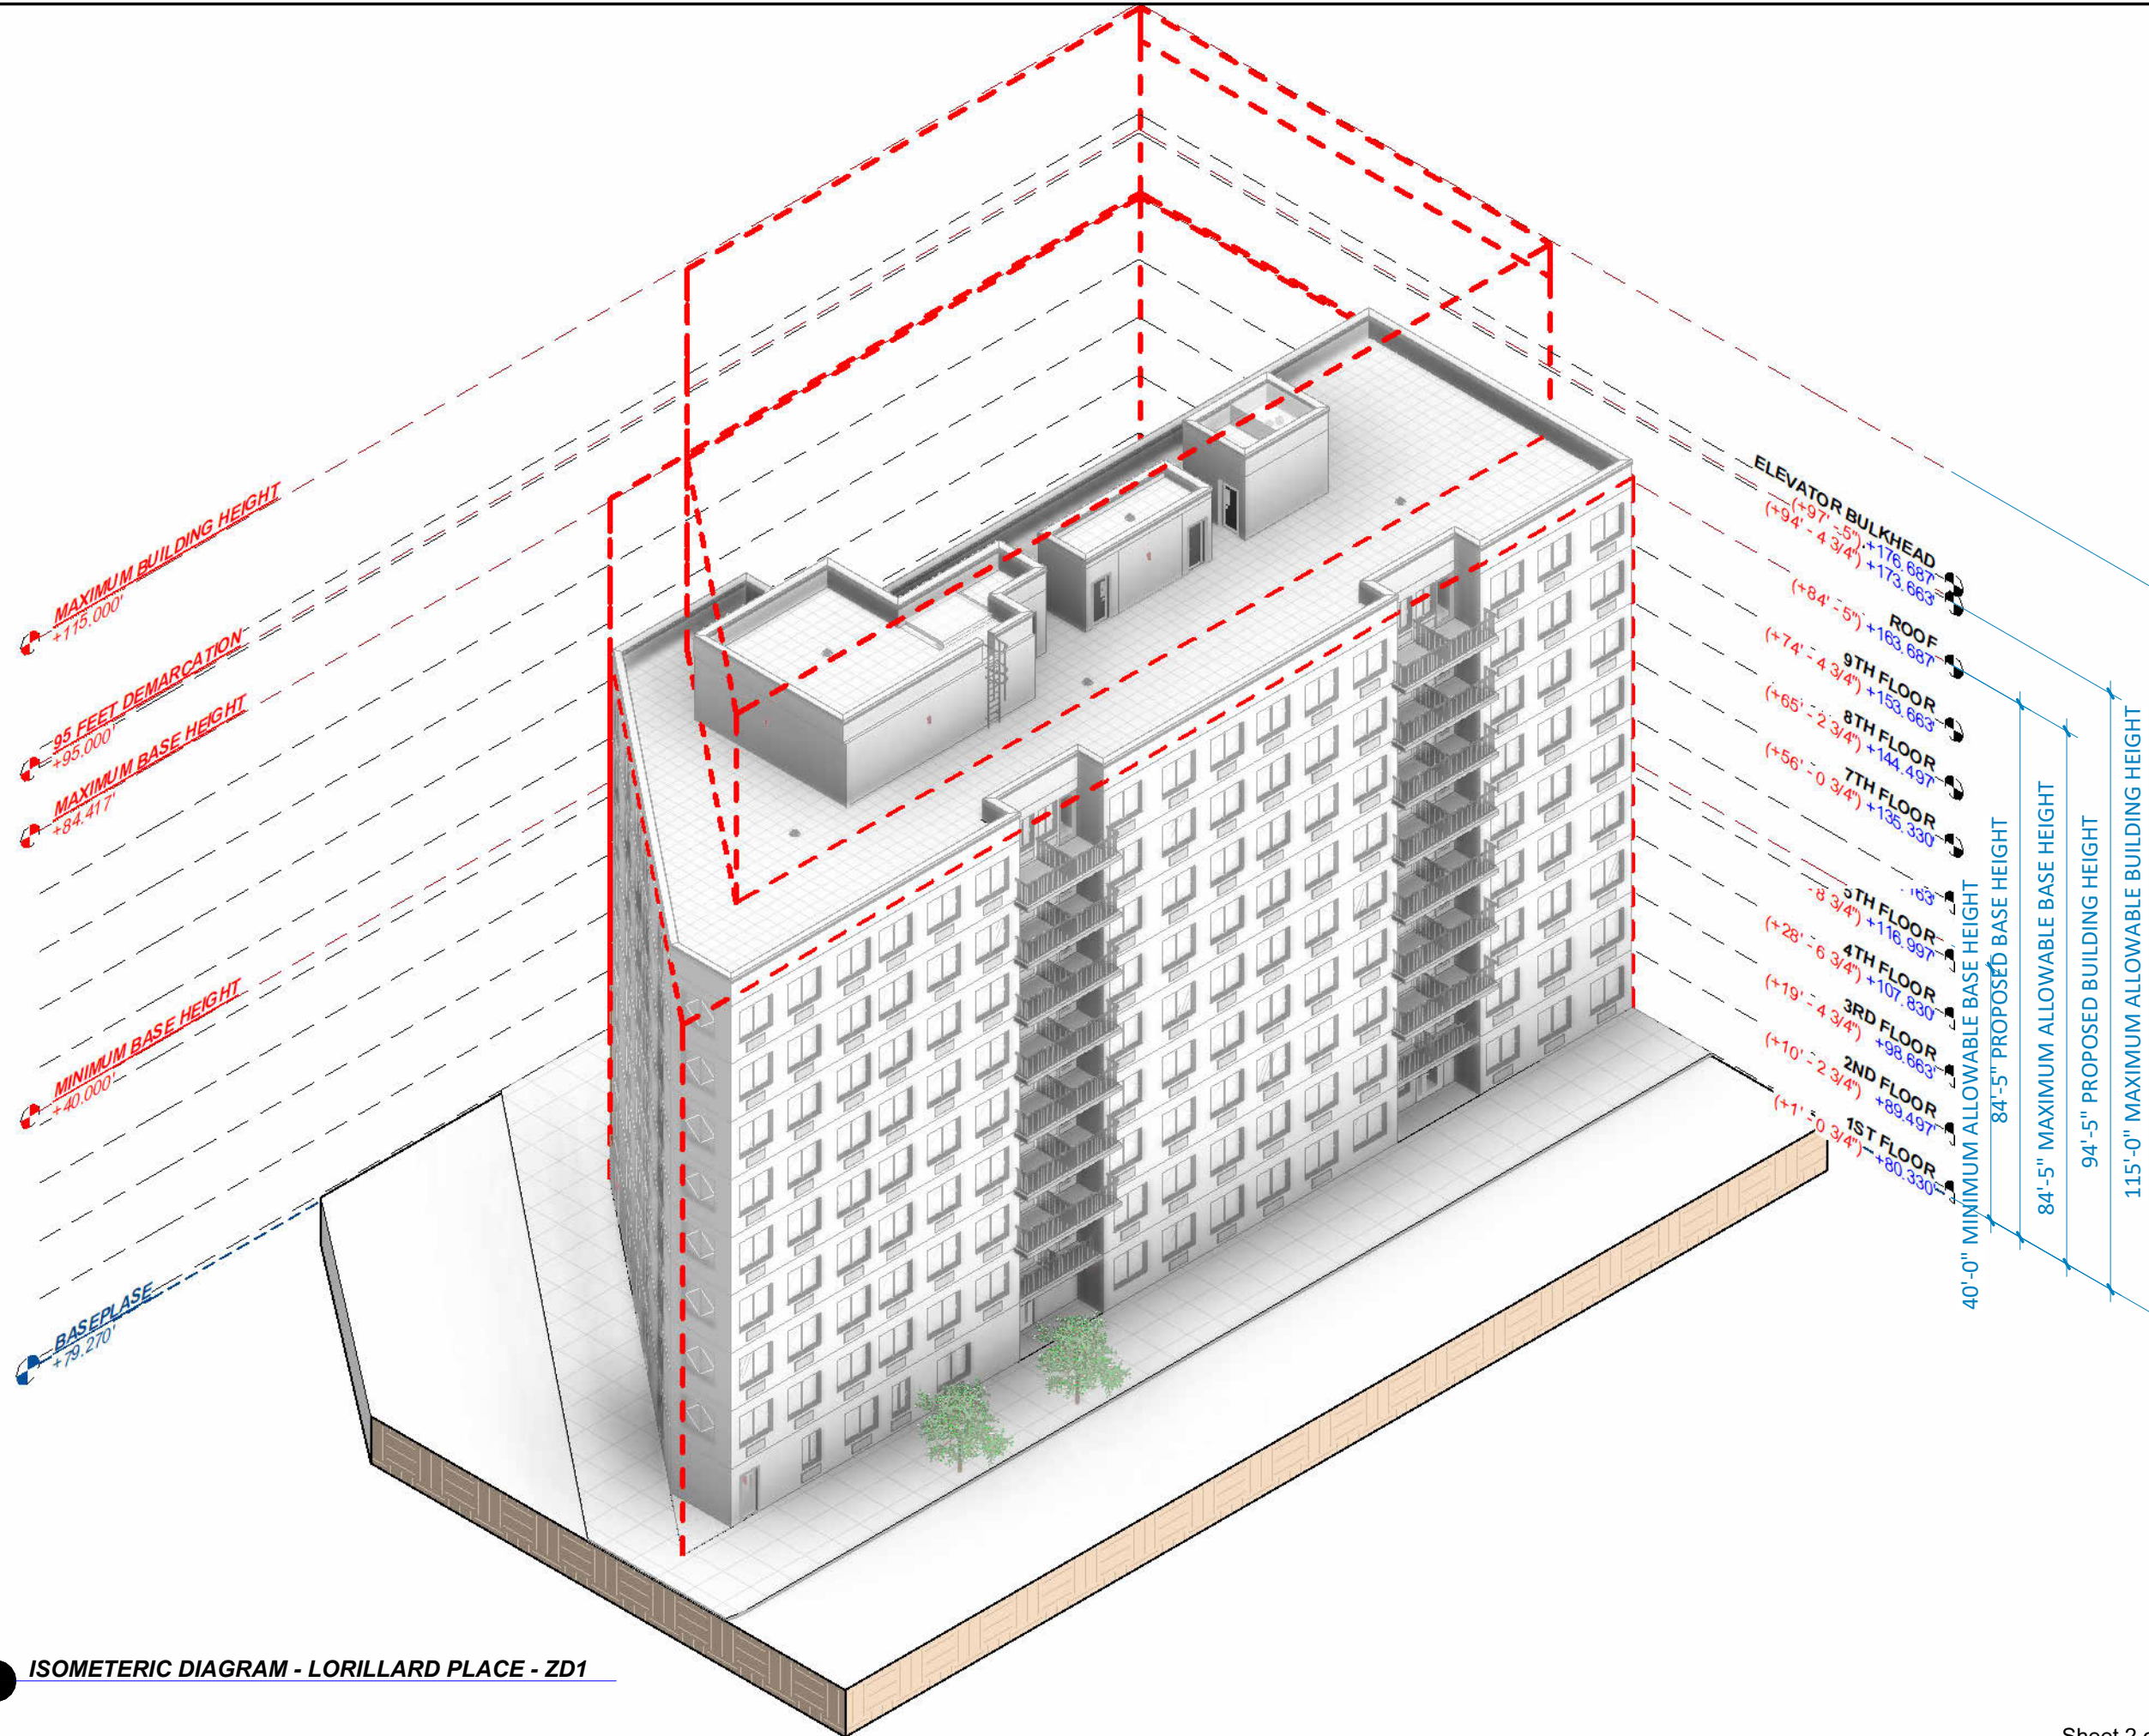

1 ISOMETRIC DIAGRAM - LORILLARD PLACE - ZD1

Submitted to resolve objections stated in a notice of intent to revoke issued pursuant to rule 101-15.

Yes No

Location Information

House No(s) 2351 LORILLARD
Street Name PLACE
Zone R7-1
Borough BRONX NY 10458
Block 2949
Lot 72
BIN 210182327

Falsification of any statement is a misdemeanor and punishable by a fine or imprisonment, or both. It is unlawful to give to a city employee, or for a city employee to accept, any benefit, monetary or otherwise, either as a gratuity for properly performing the job or in exchange for special consideration. Violation is punishable by imprisonment or fine or both. I understand that if I am found after hearing to have knowingly or negligently falsified or allow to be falsified any certificate, from, signed statement, application, report or certification of the correction of a violation required under the provisions of this code or of a rule of any agency, I may be barred from filing further applications or documents with the Department.

Name (please print)

Checker

Signature


Date
9/4/2025
12:00:37 PM

P.E. / R.A SEAL (apply seal, then sign and date over seal)

Internal Use Only

JOB#

PLAN EXAMINER SIGN AND DATE

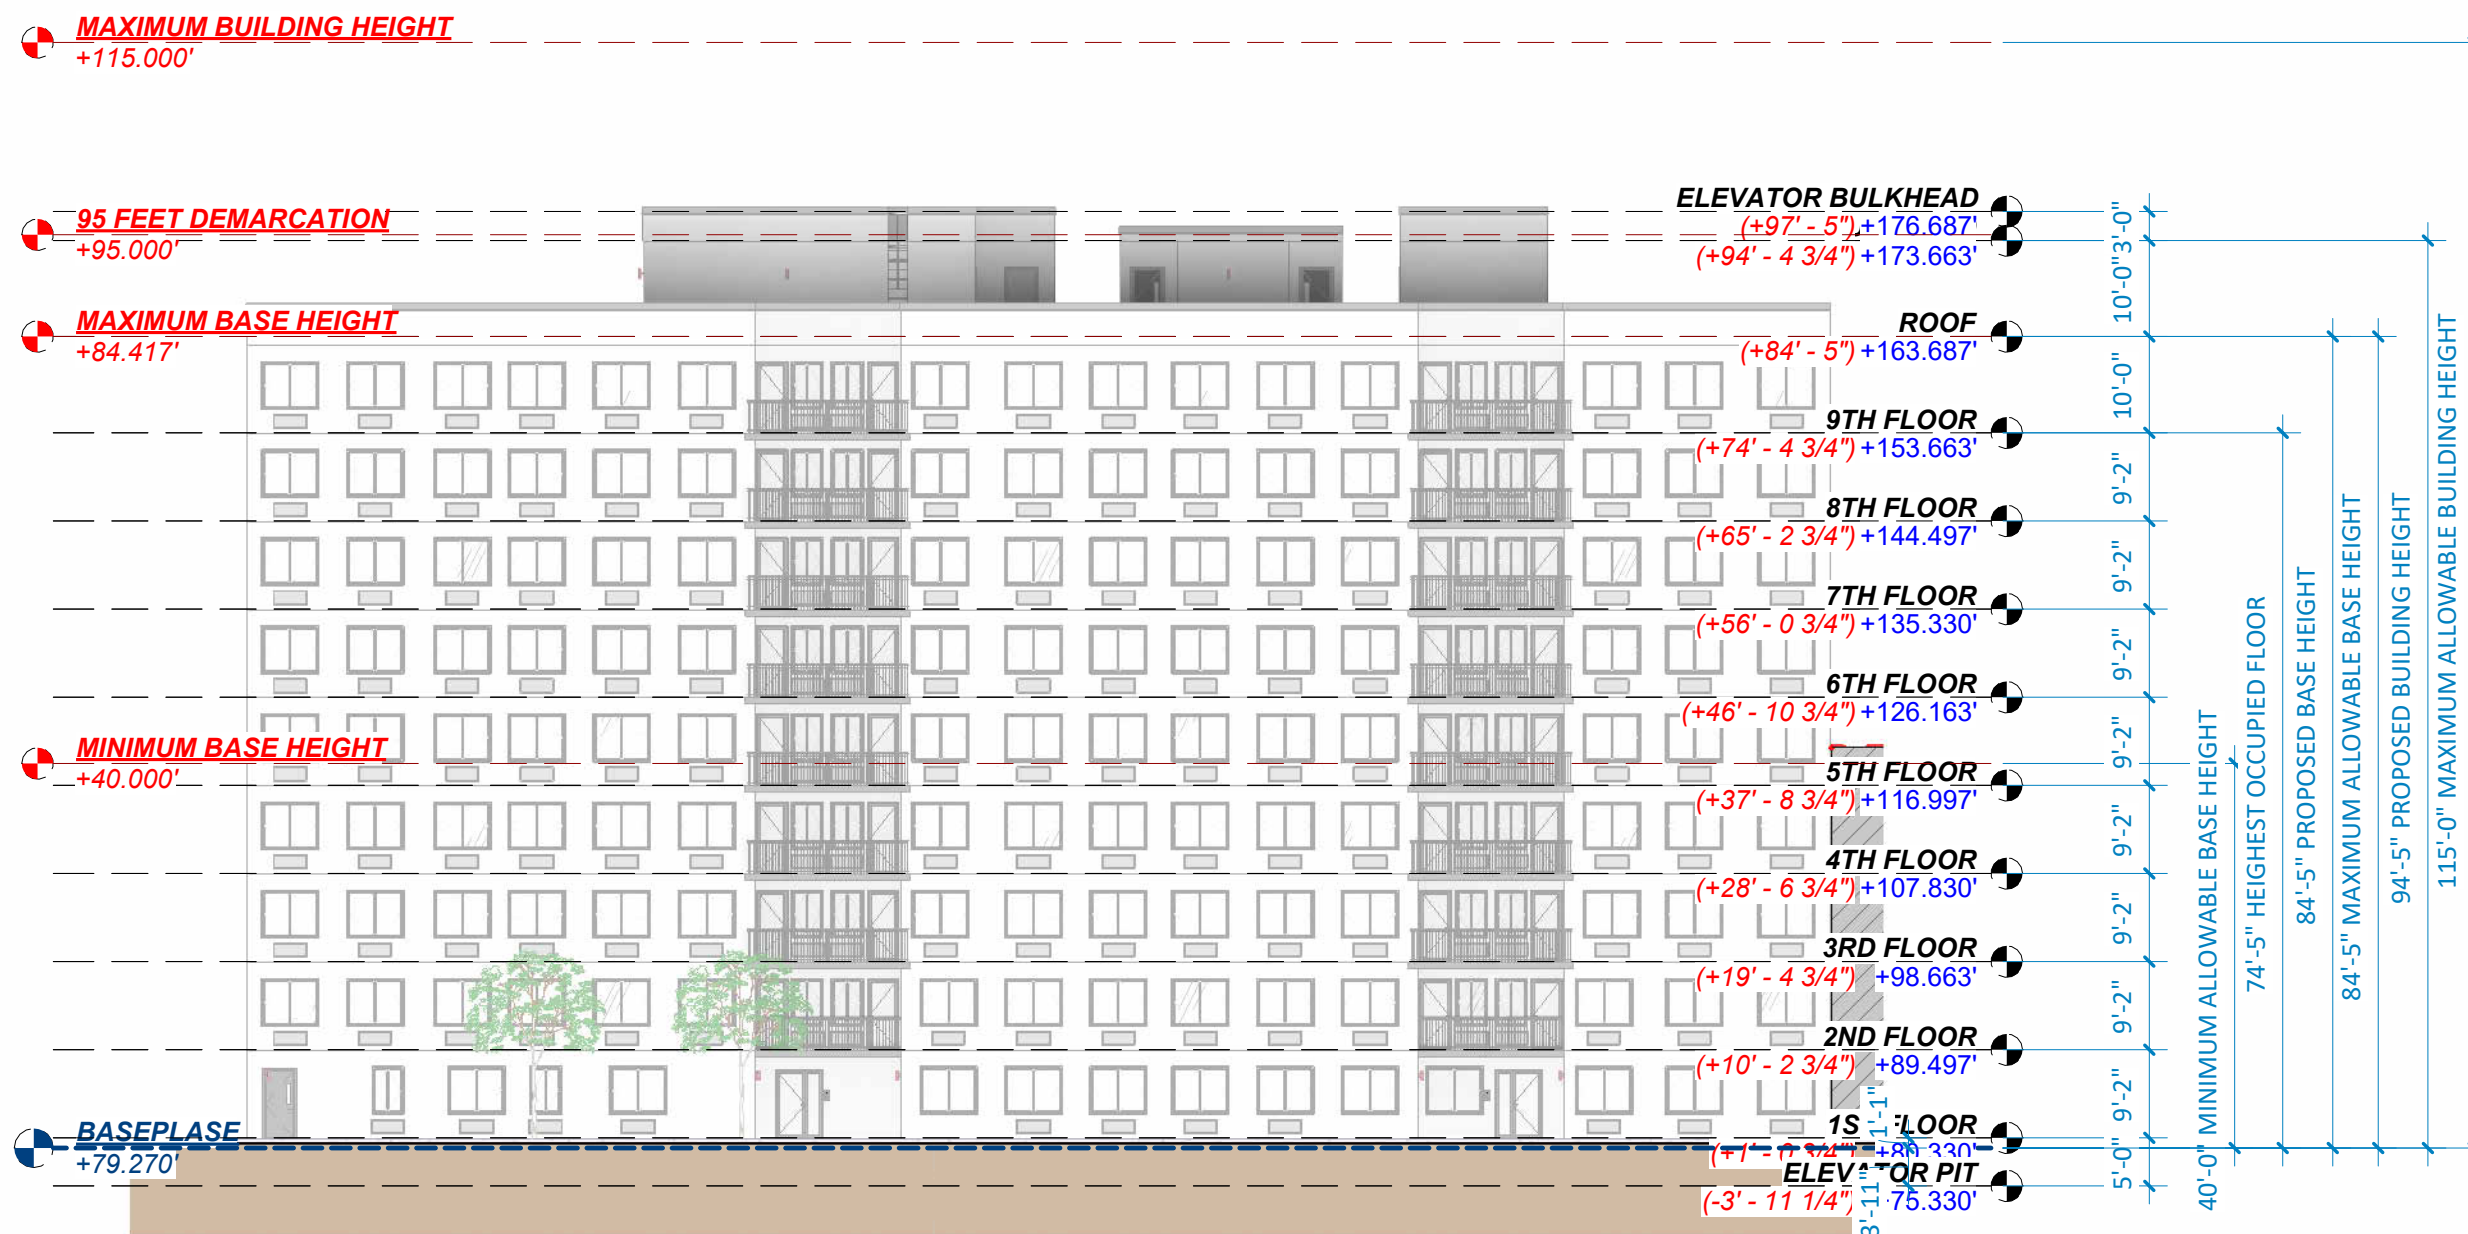

1 HEIGHT DIAGRAM - ZD1
1" = 20'-0"

